


The Rosewood (Il Borghese) / Charles Gault / 1929
Aaron Mick / Muha Studio / USC 202 F10

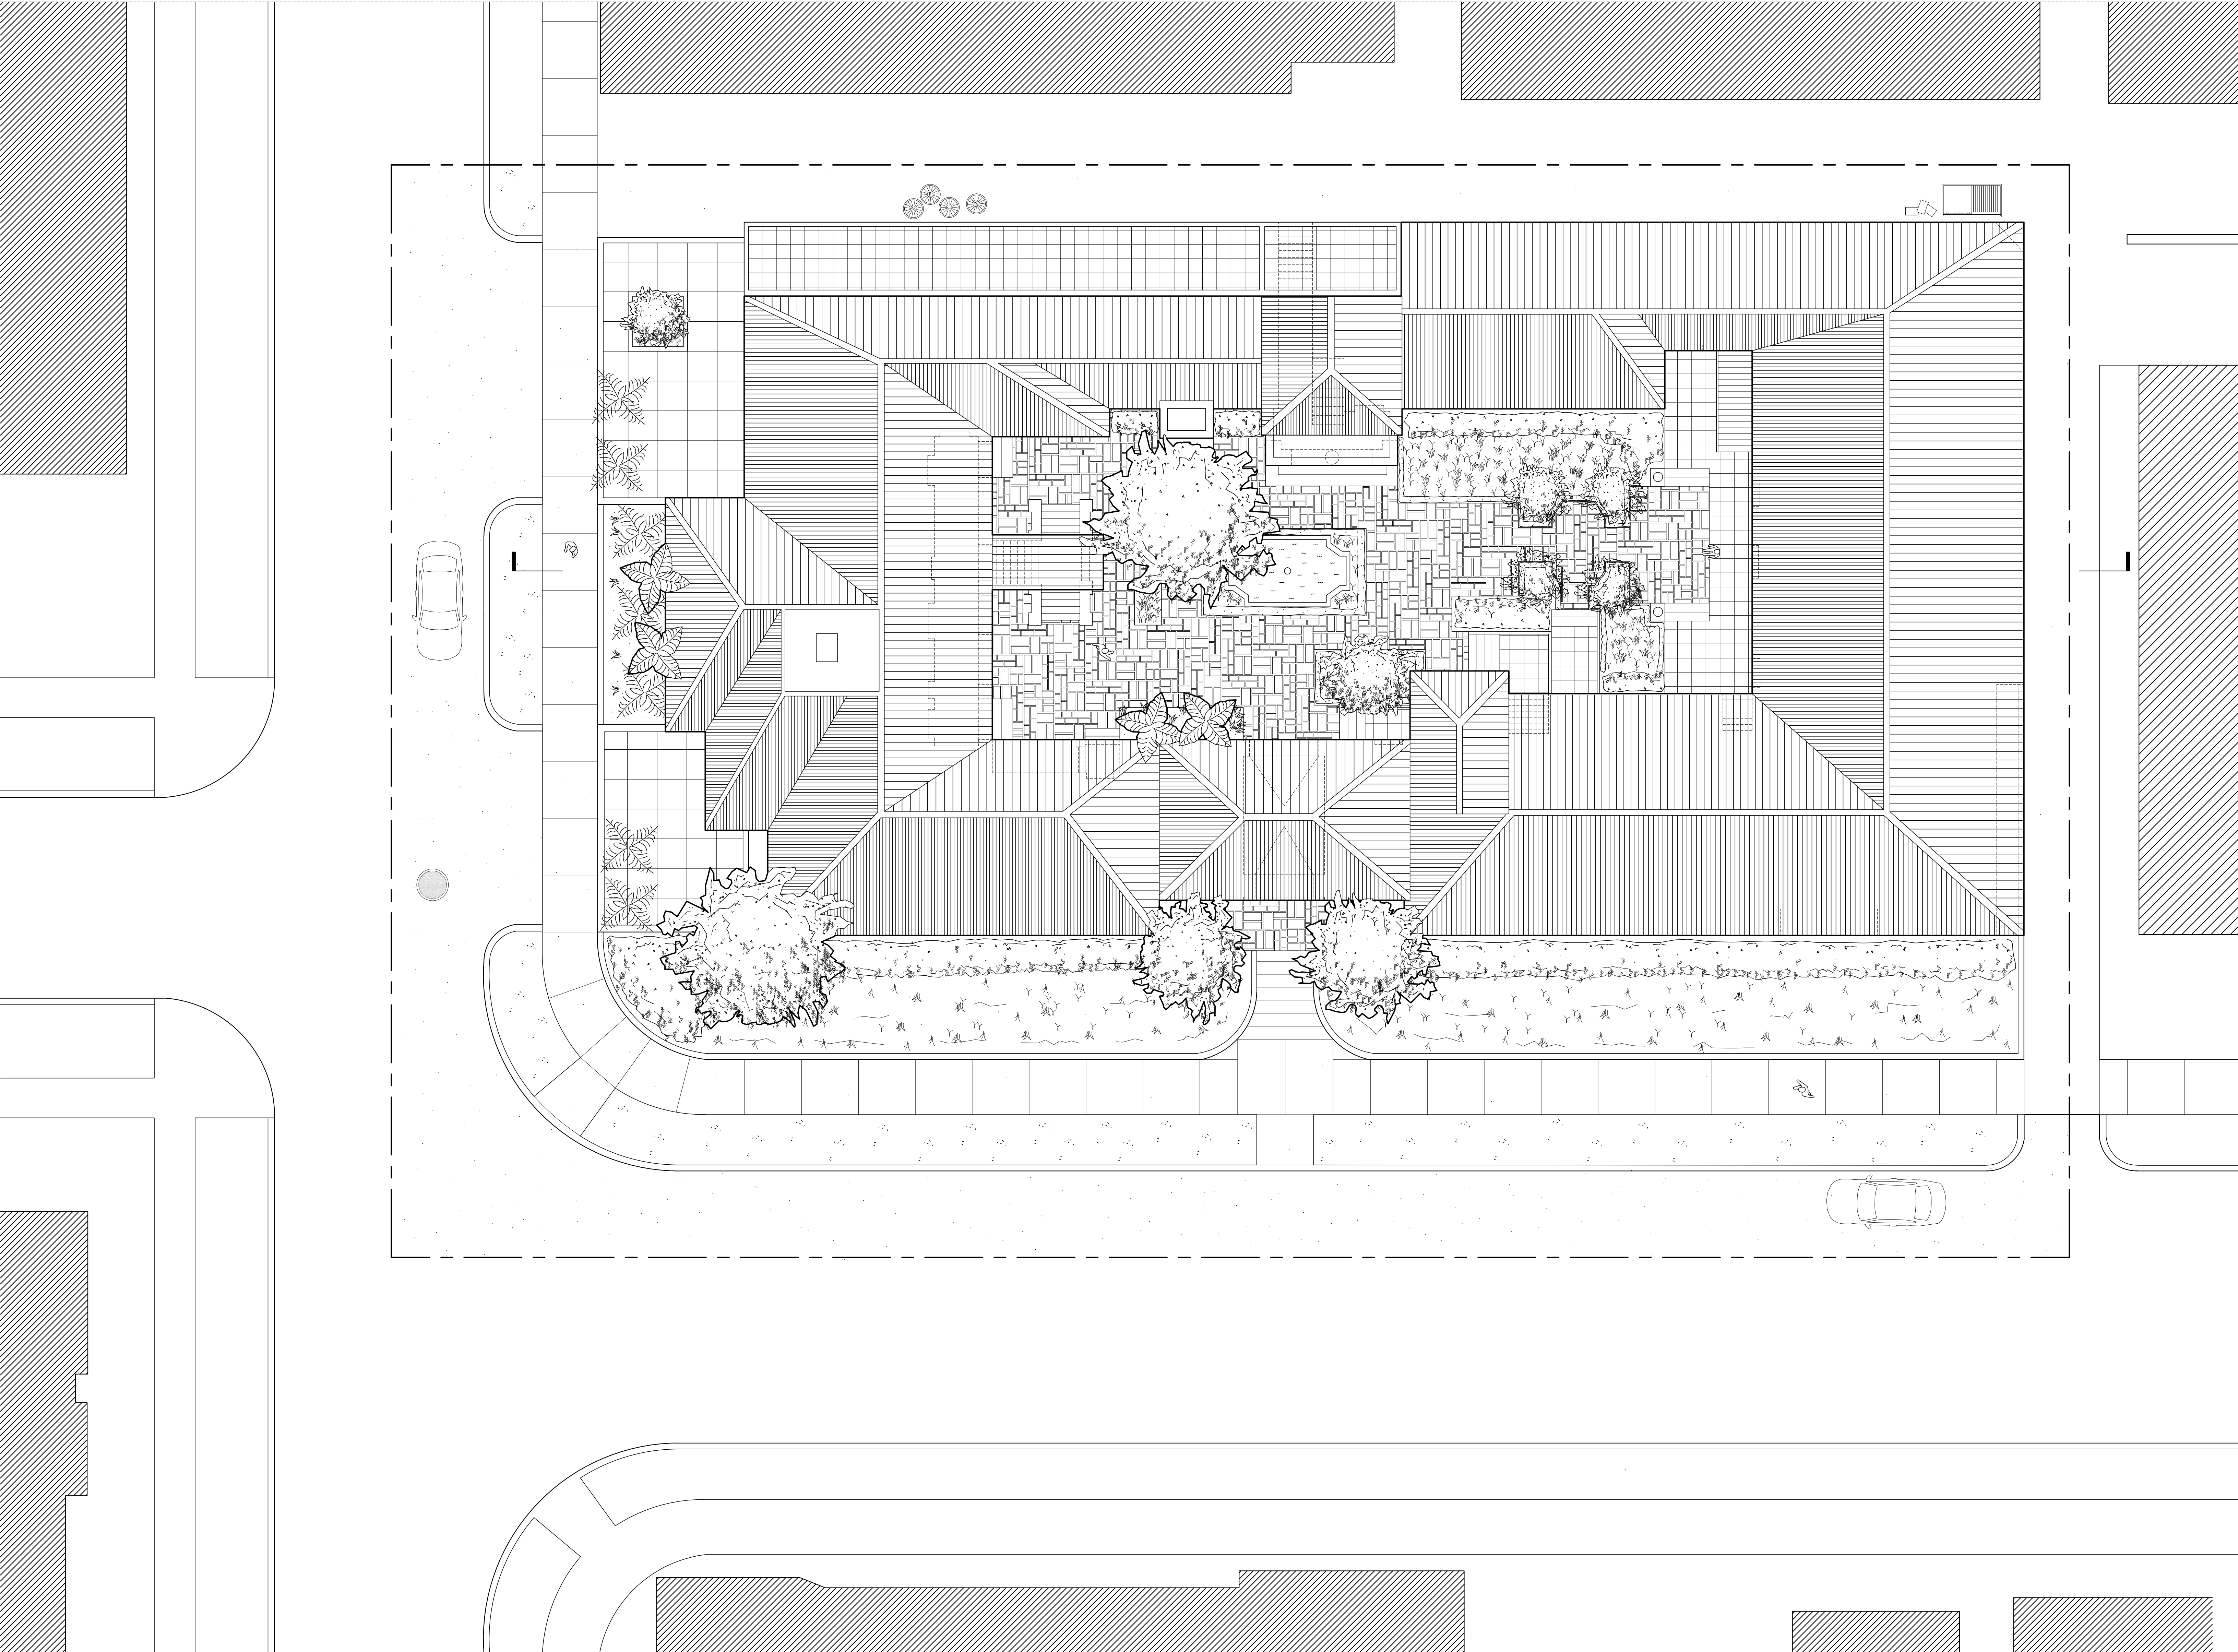


Site Plan
Scale: 1/8" = 1'




Site Section
Scale: 1/8" = 1'




Cut & Fill
Scale: 1/16" = 1'

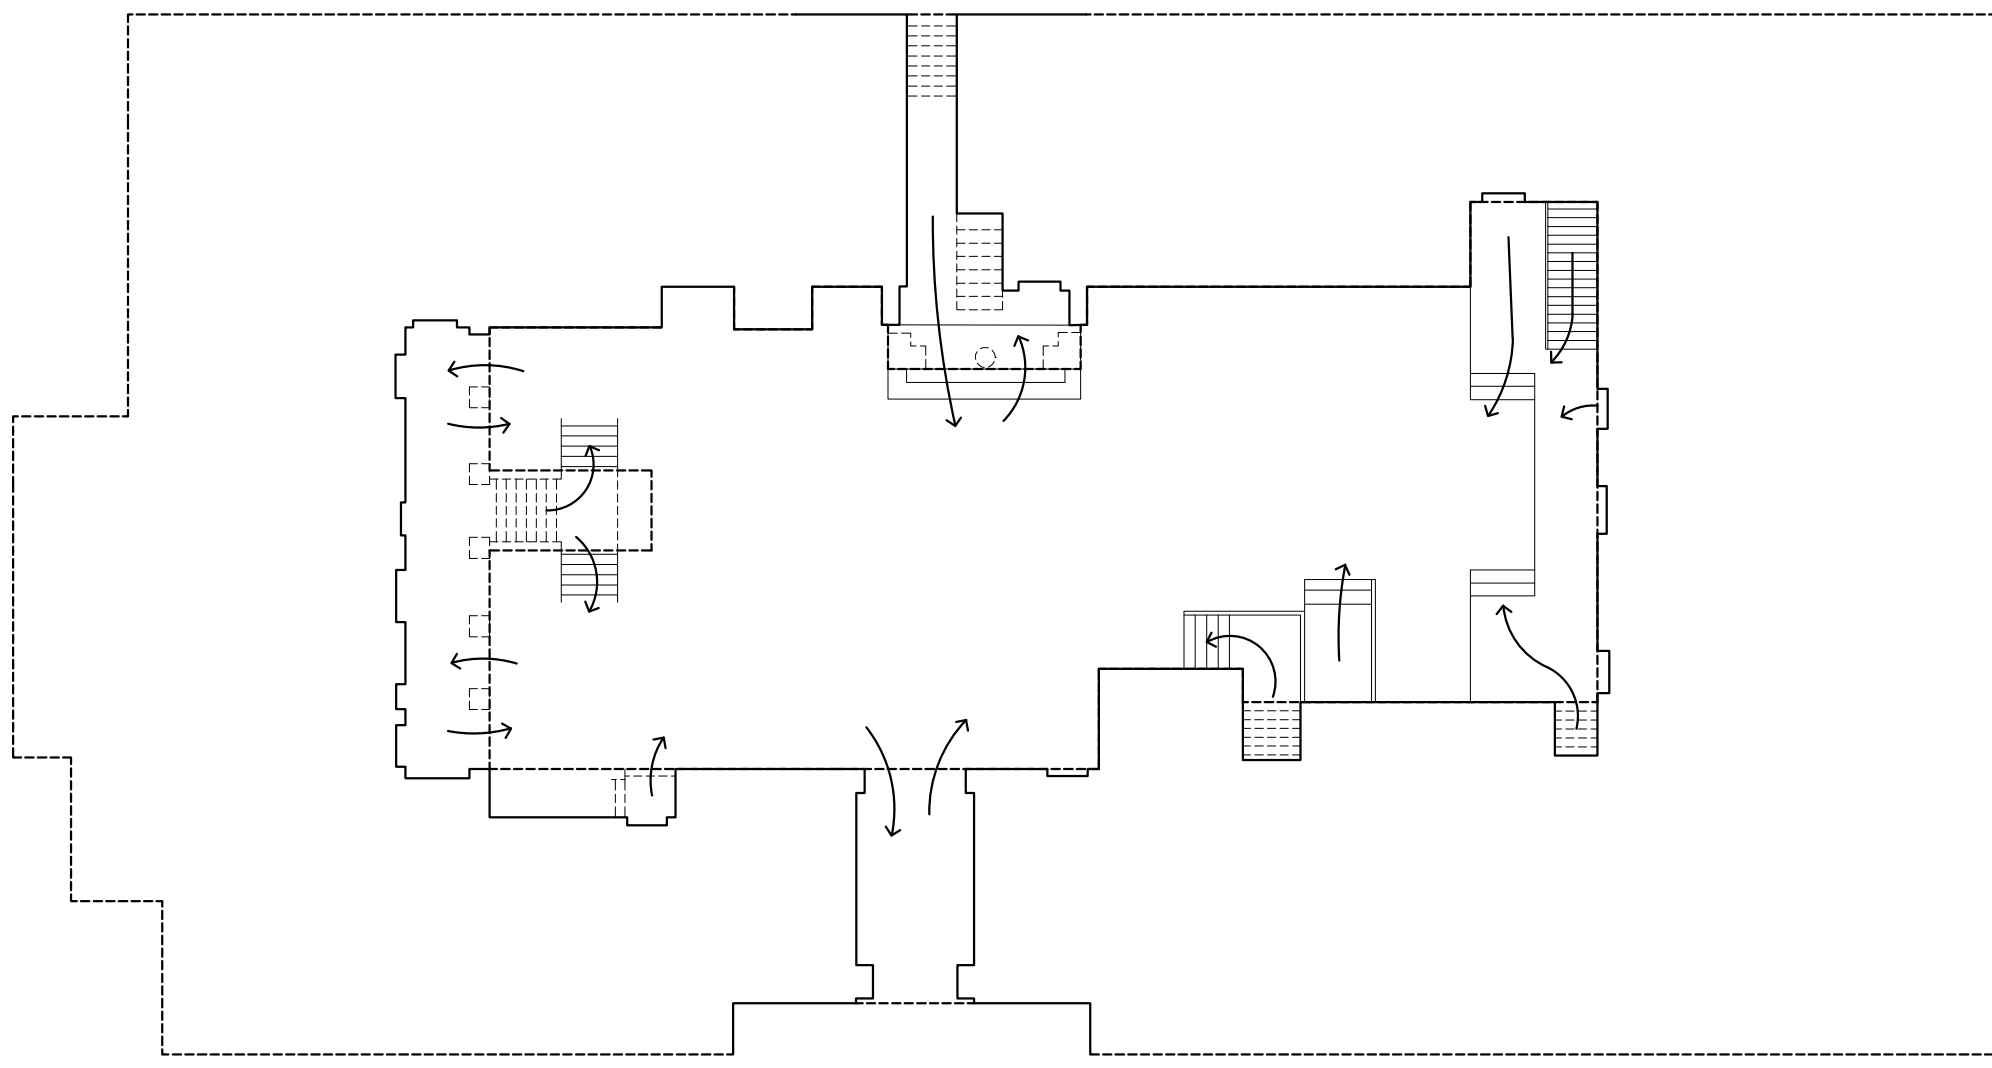




Interior Threshold & Circulation
Scale: 1/16" = 1'

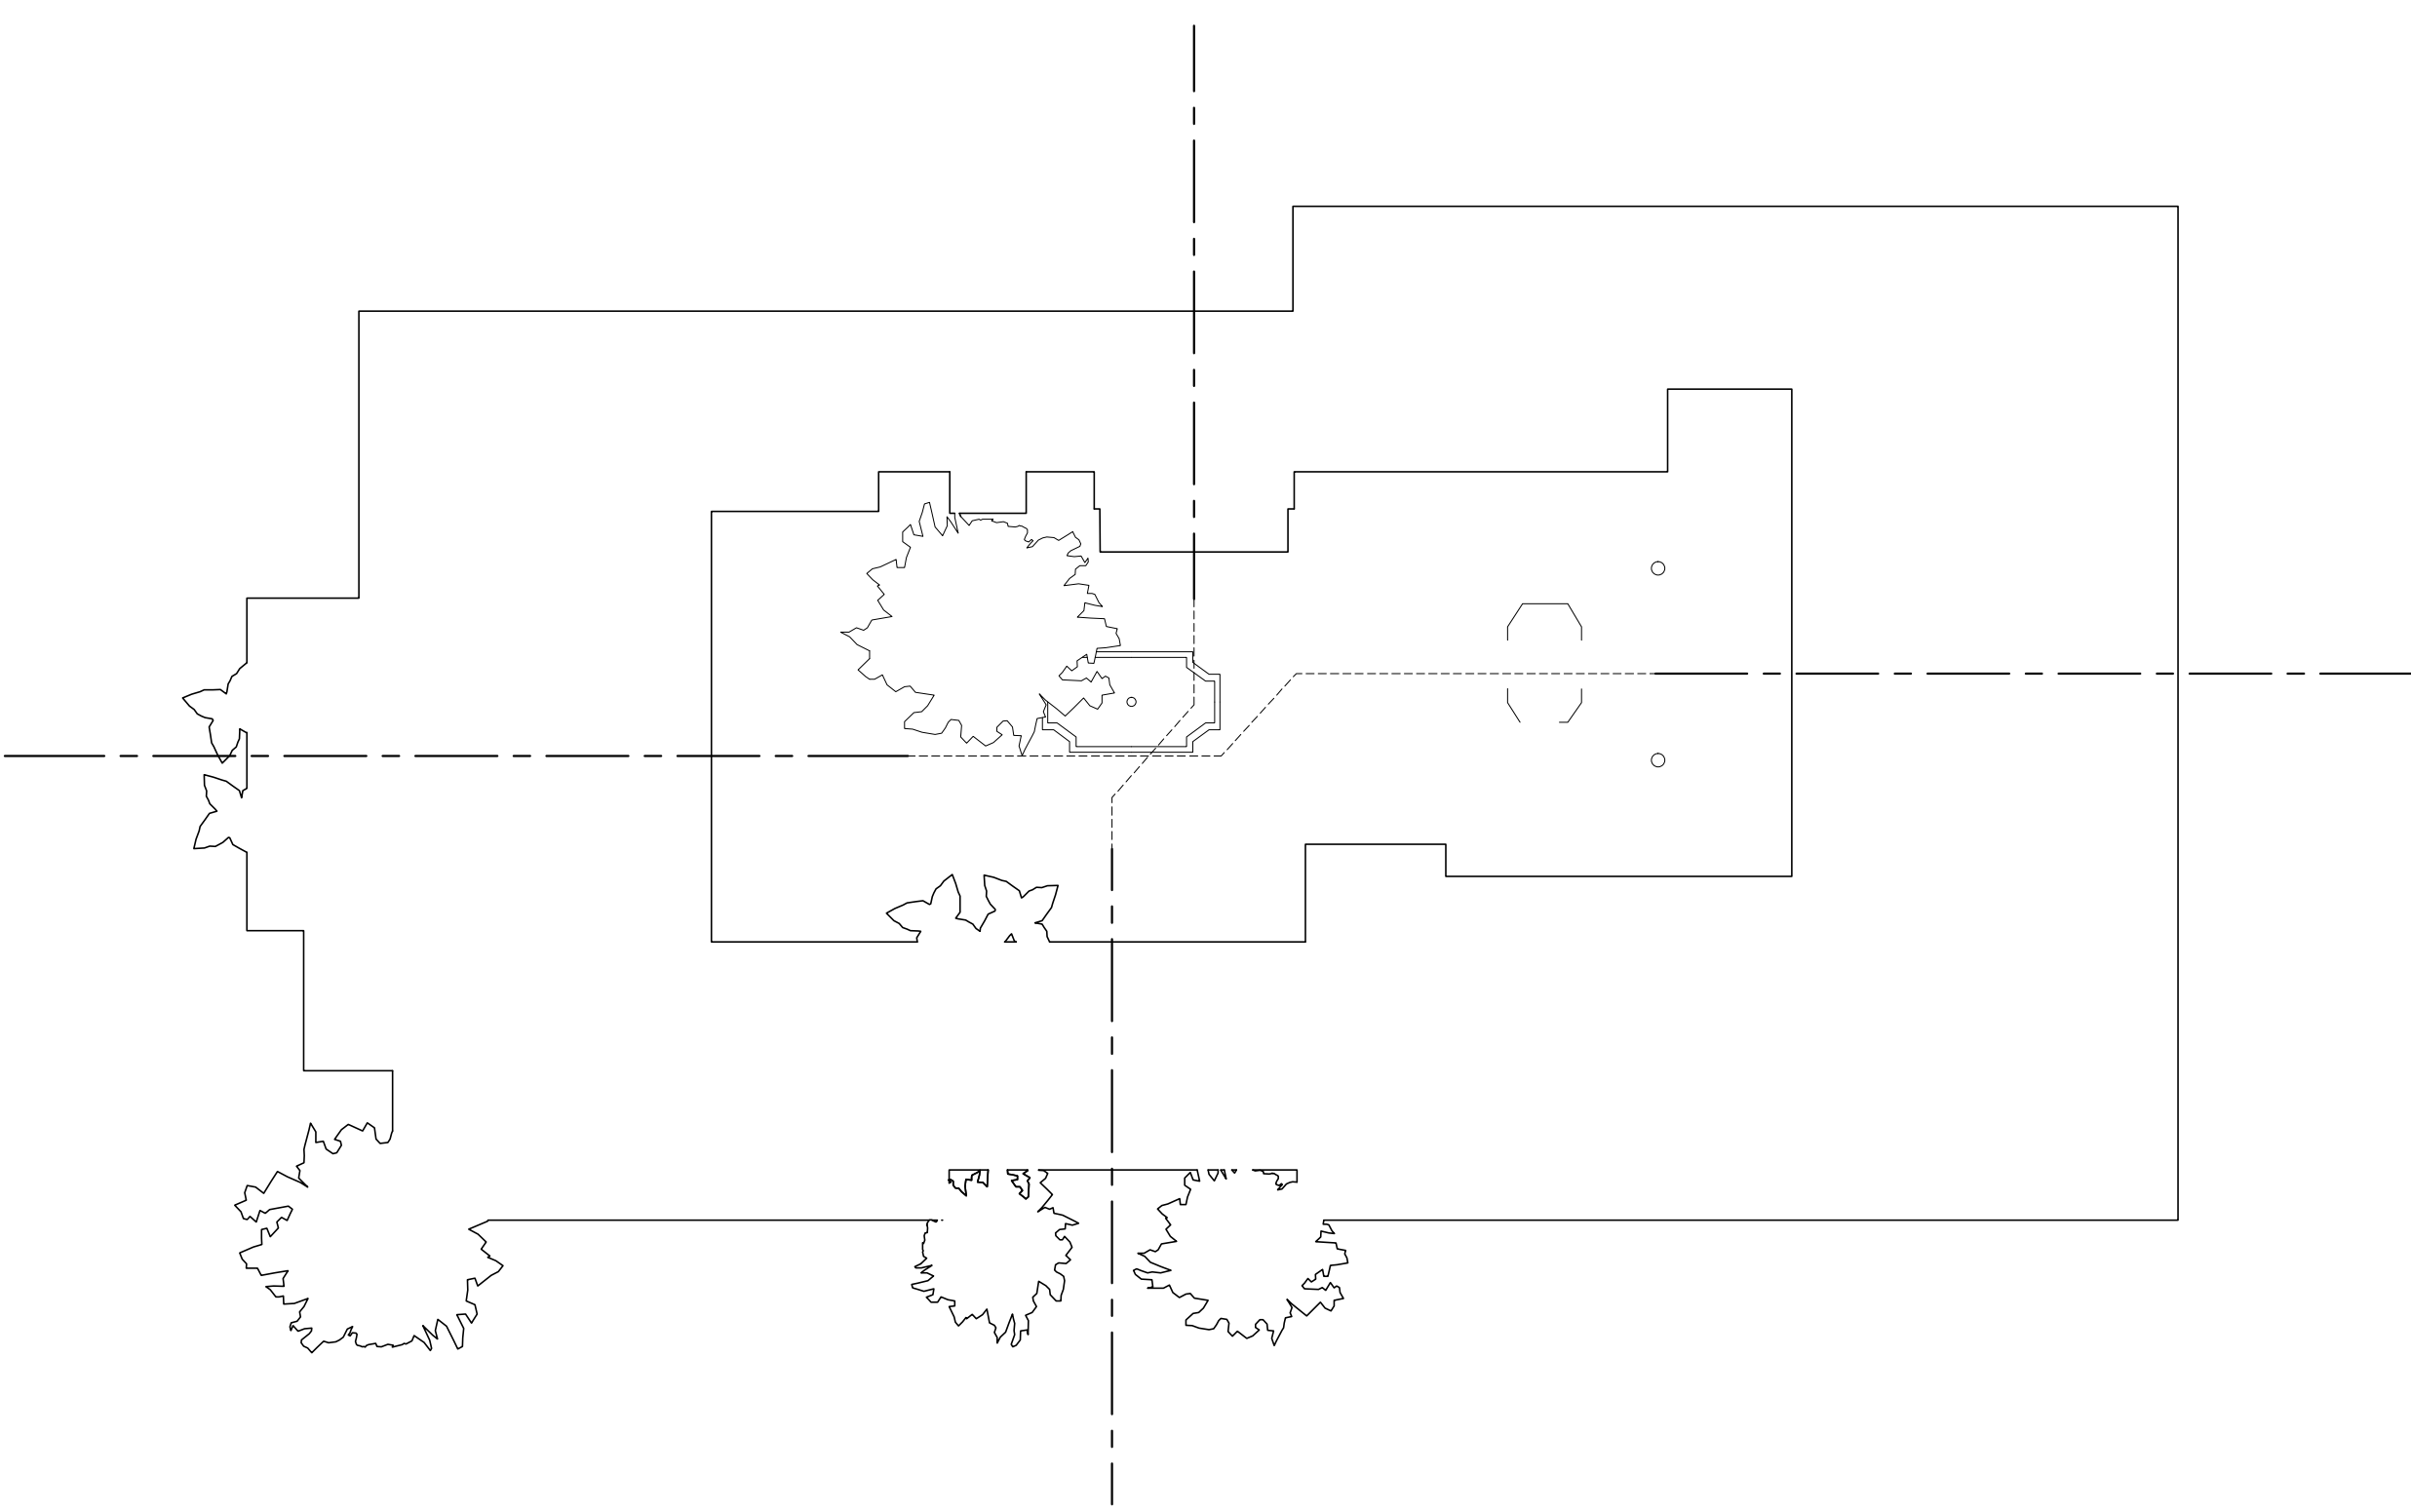

Axes & Symmetry
Scale: 1/16" = 1'

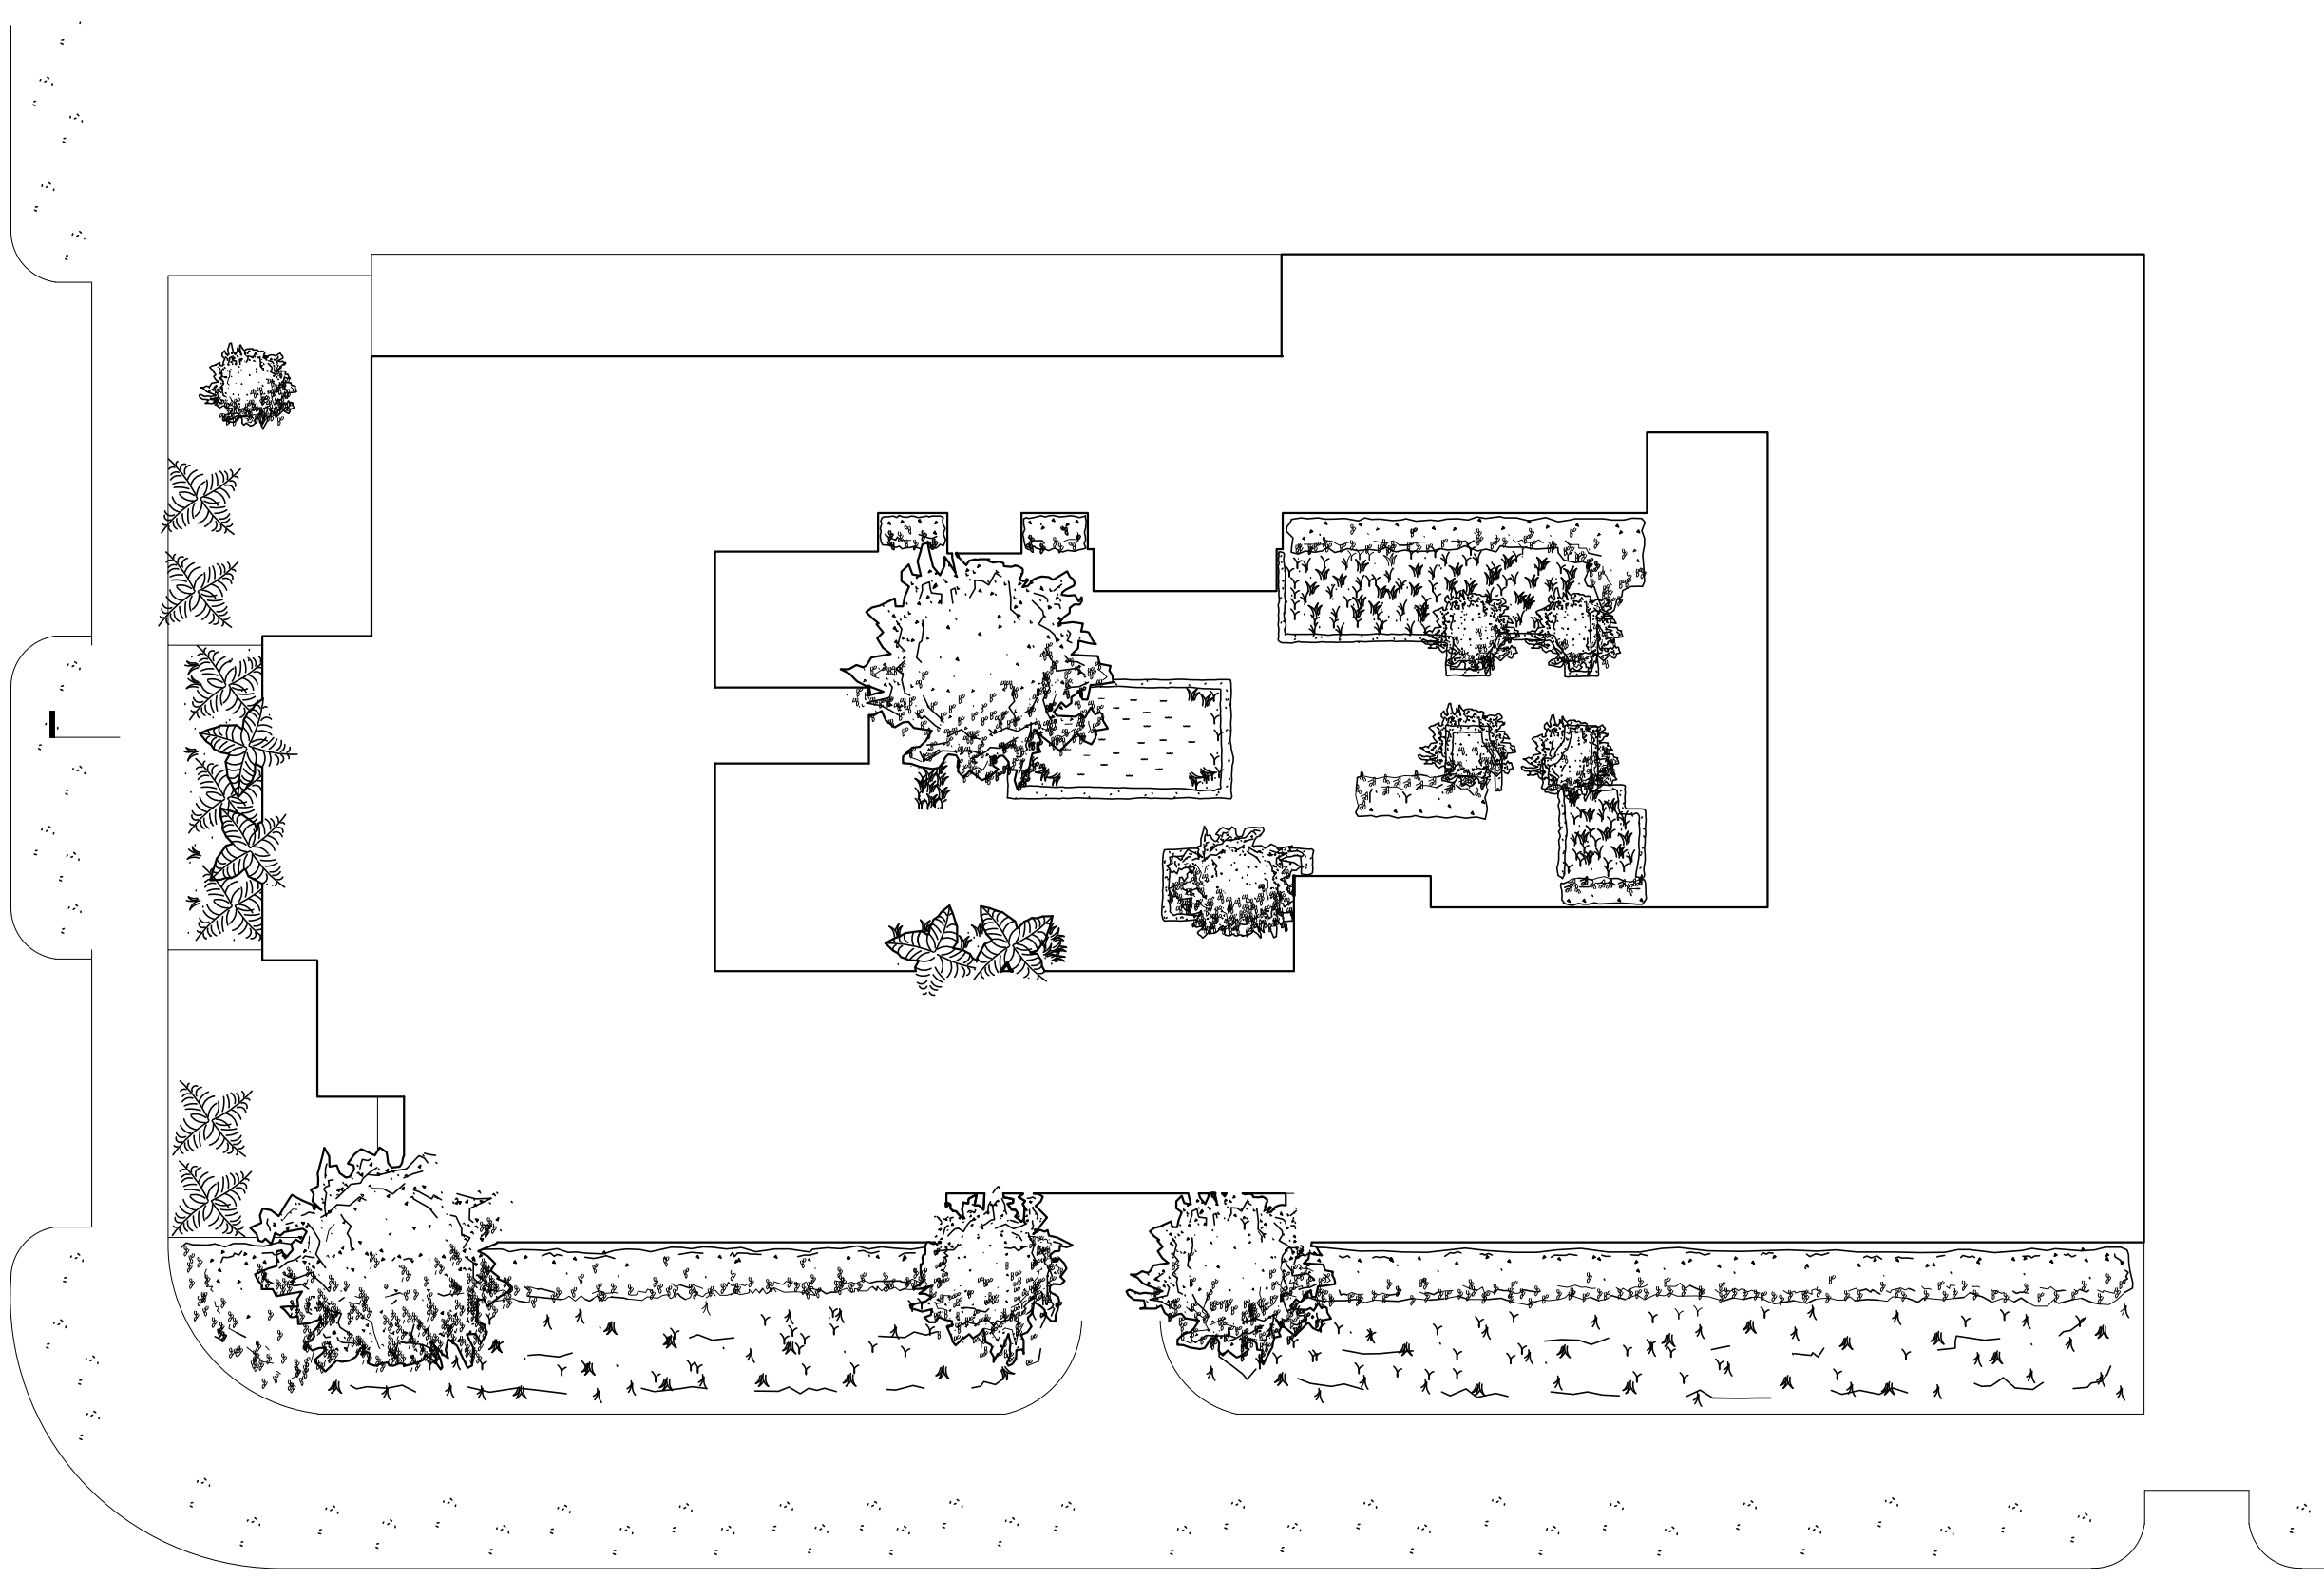

Plants & Vegetation
Scale: 1/16" = 1'

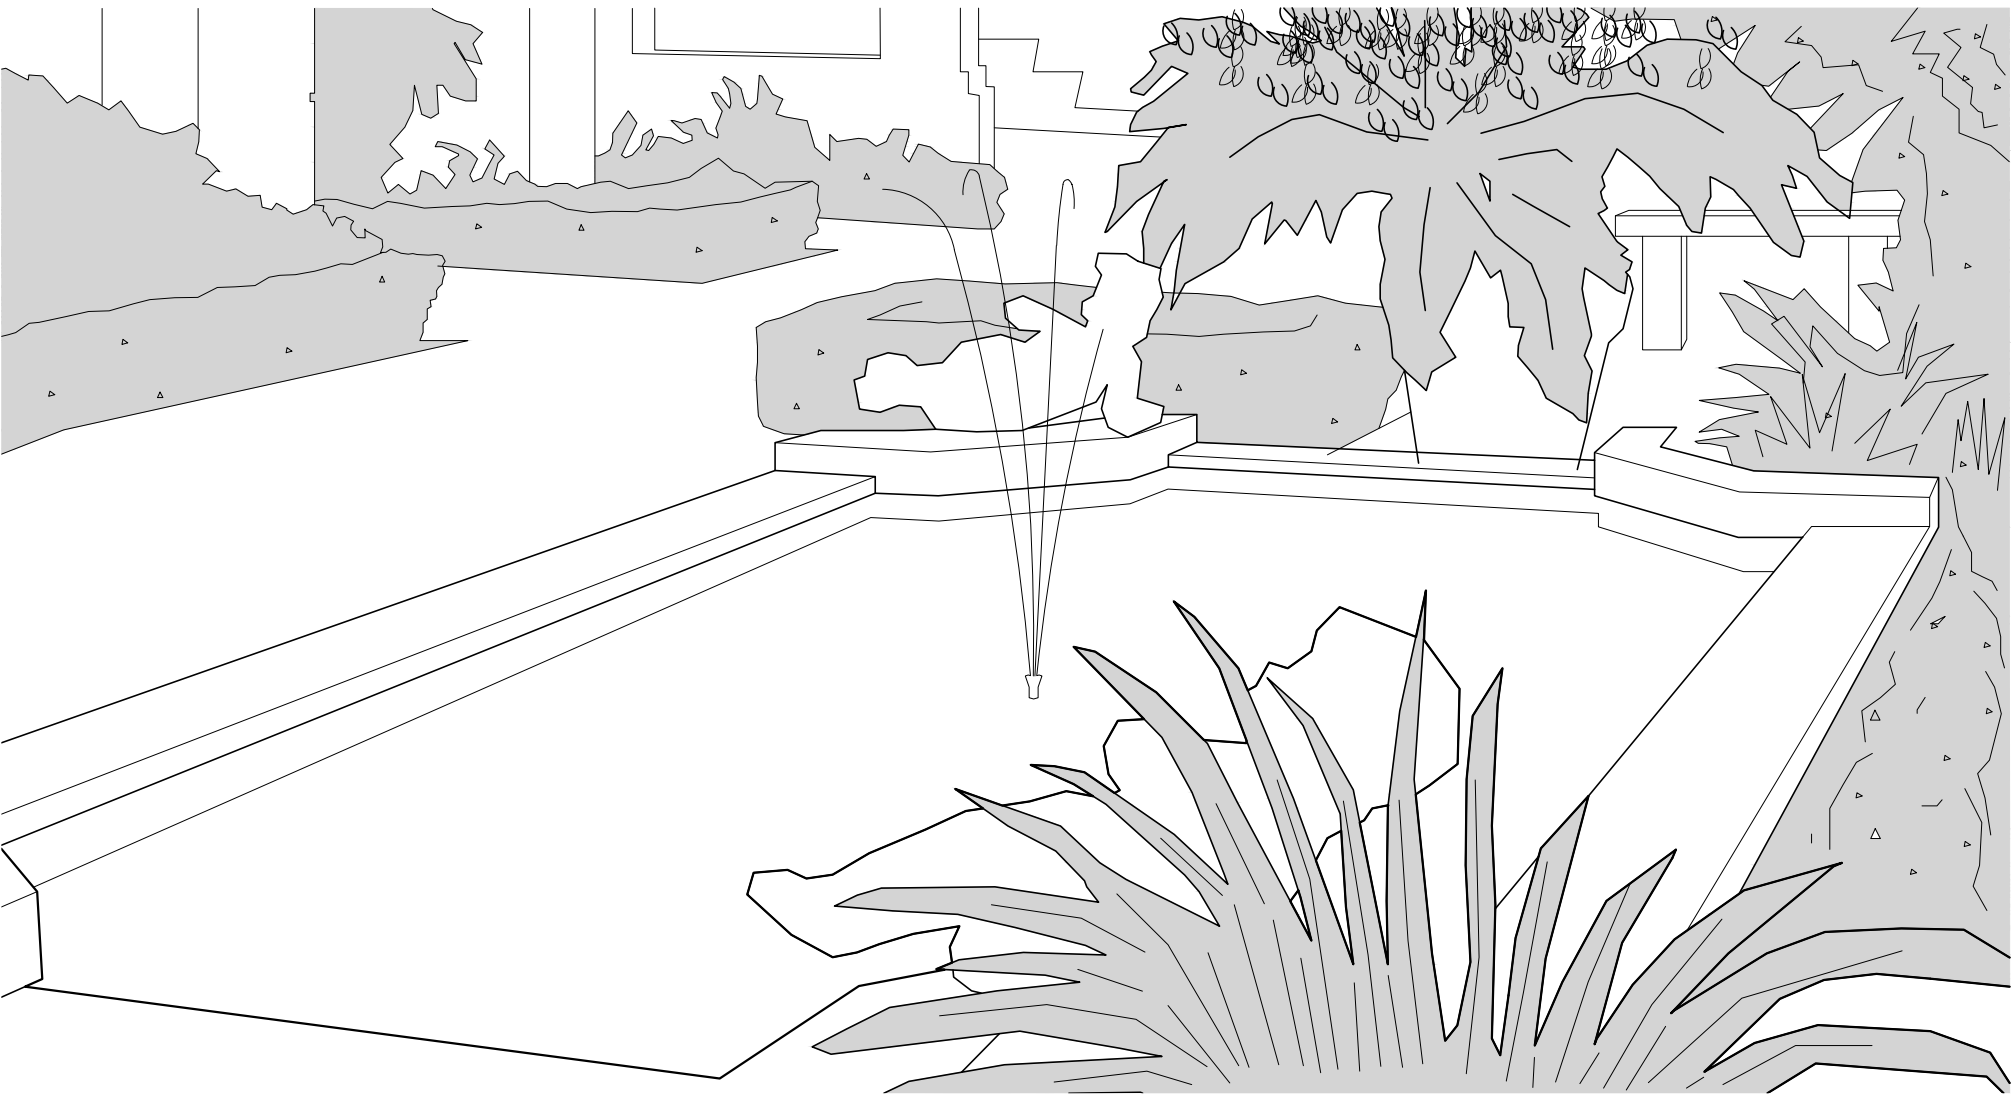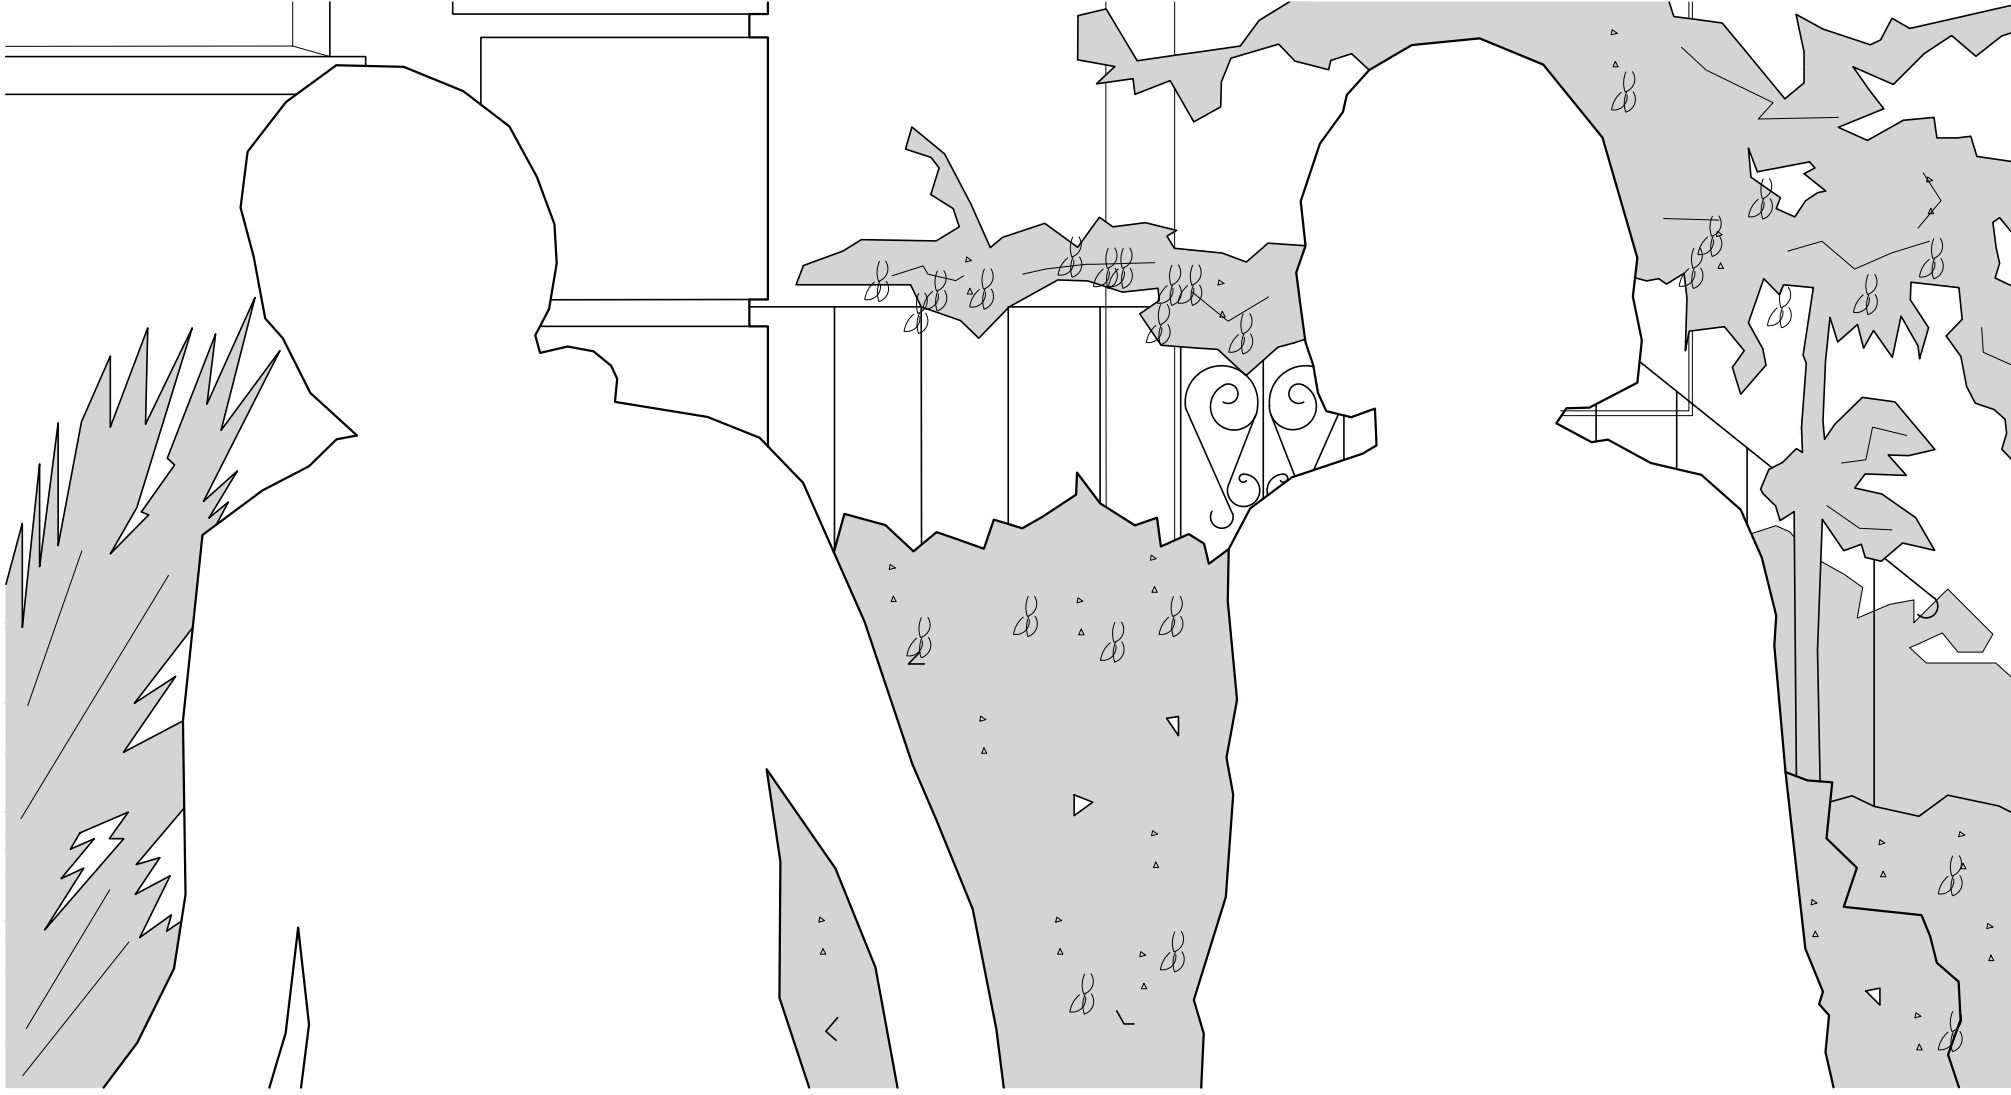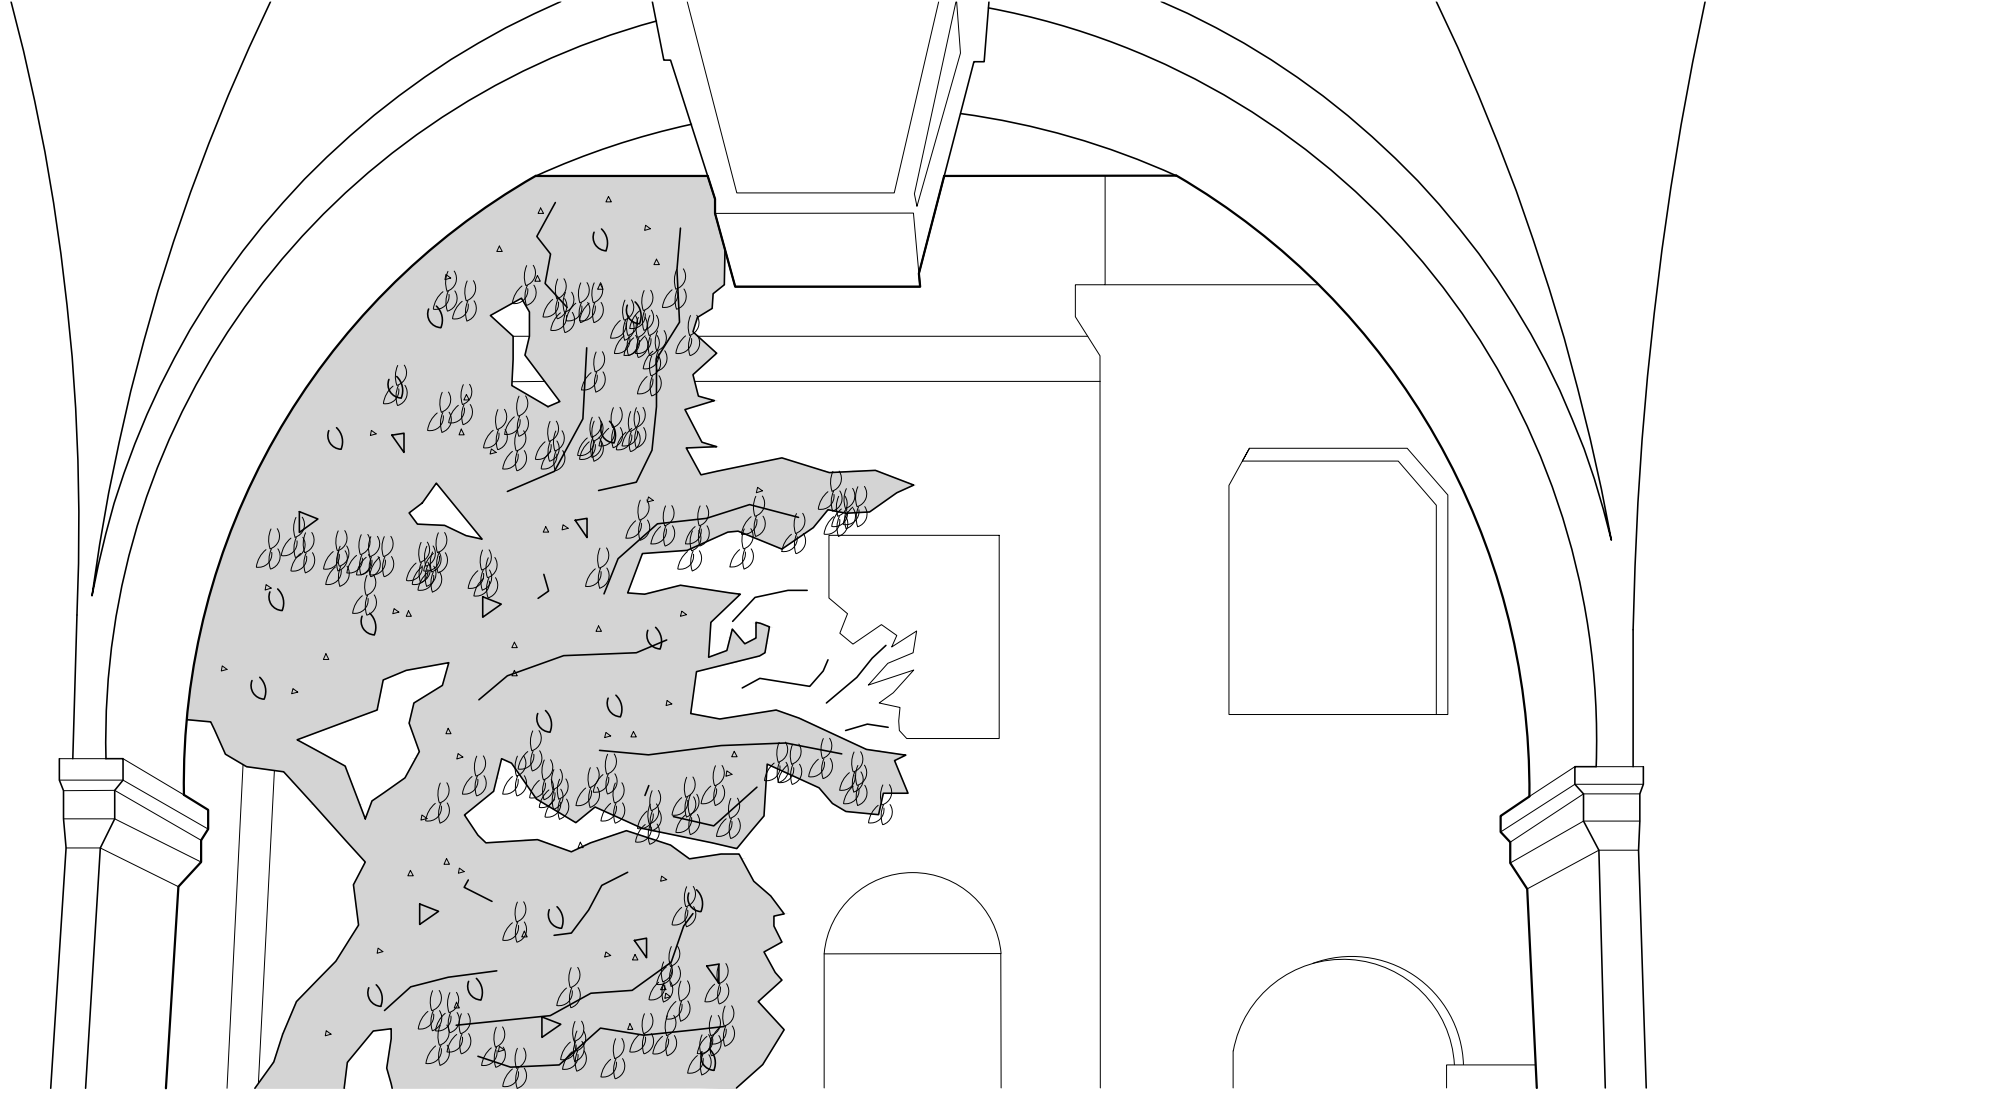

Film Stills
Scale: N.T.S.