




Hollywood Public Pool / Aaron Mick / Studio Borden

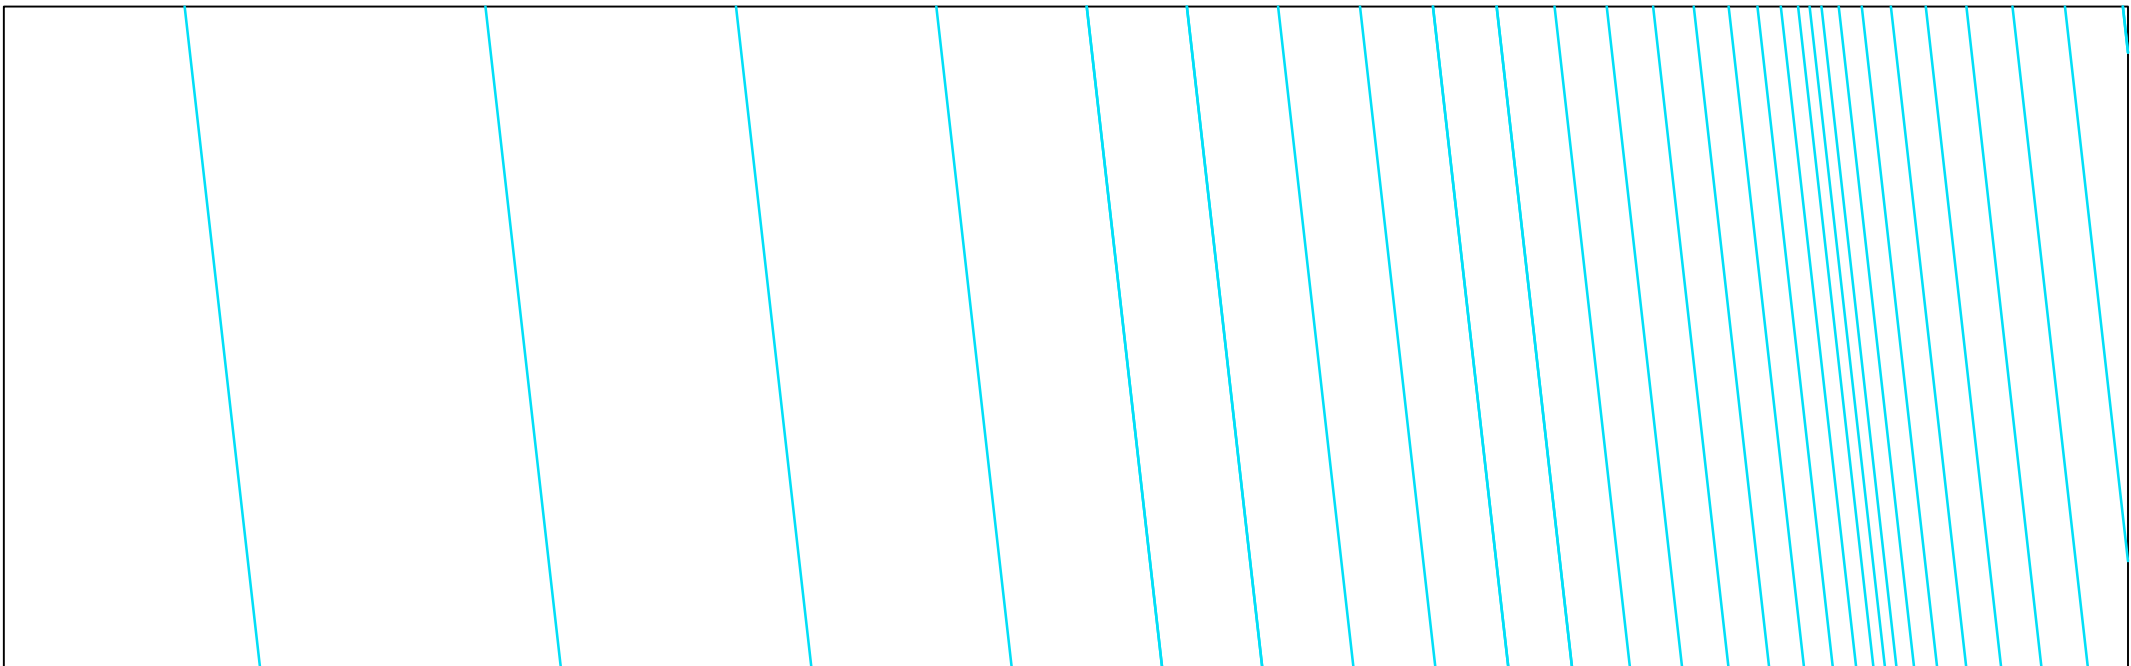


AXIS: ENTRANCE BAND

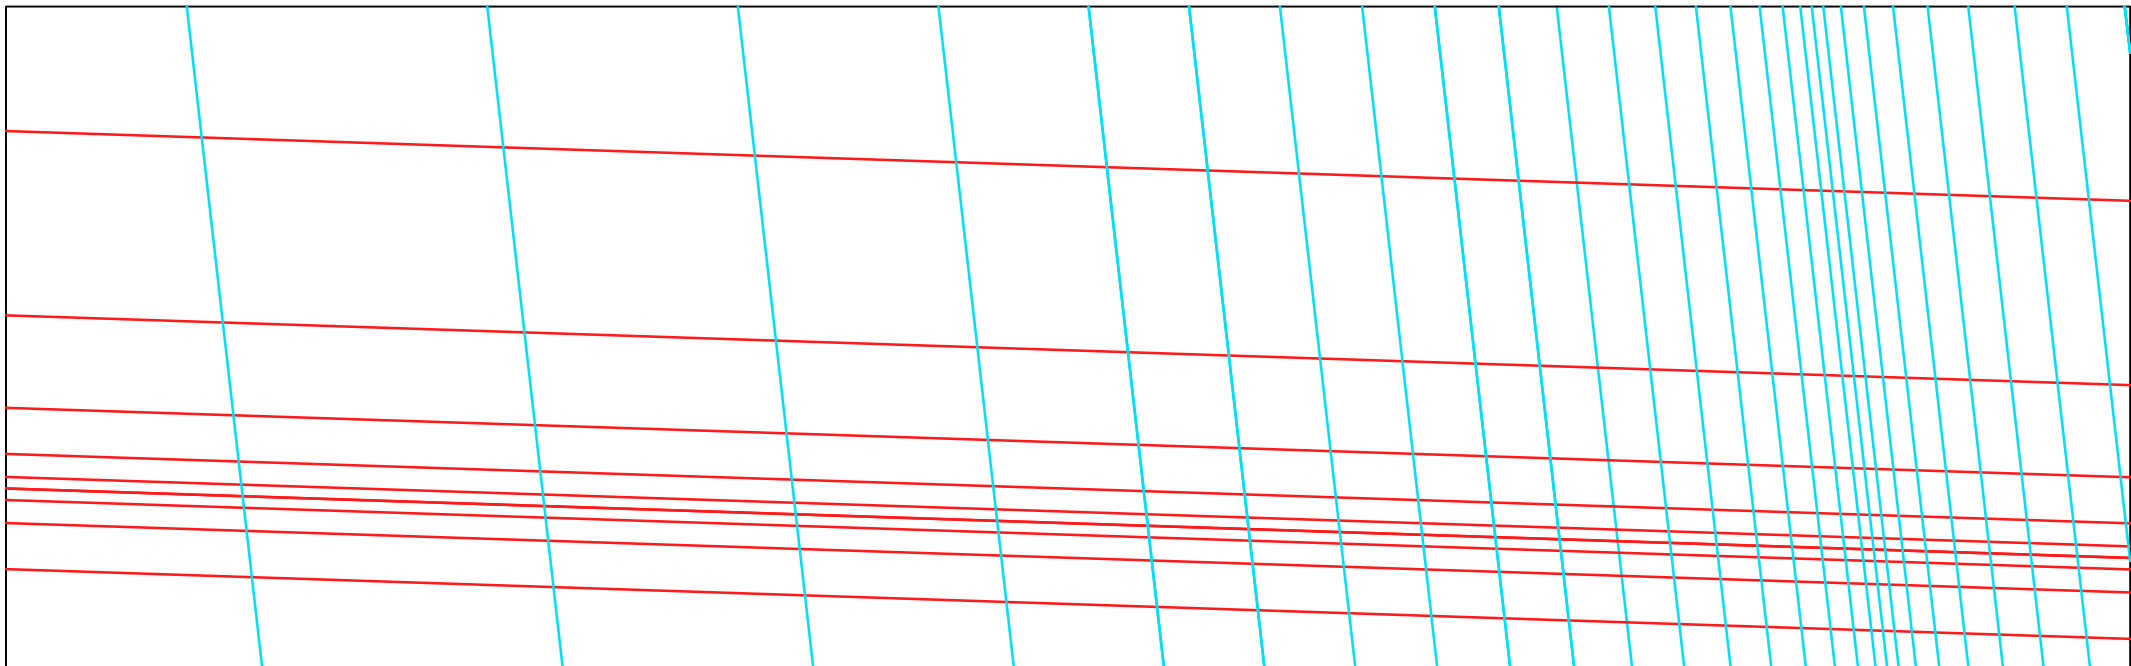

AXIS: LATERAL CORRIDOR

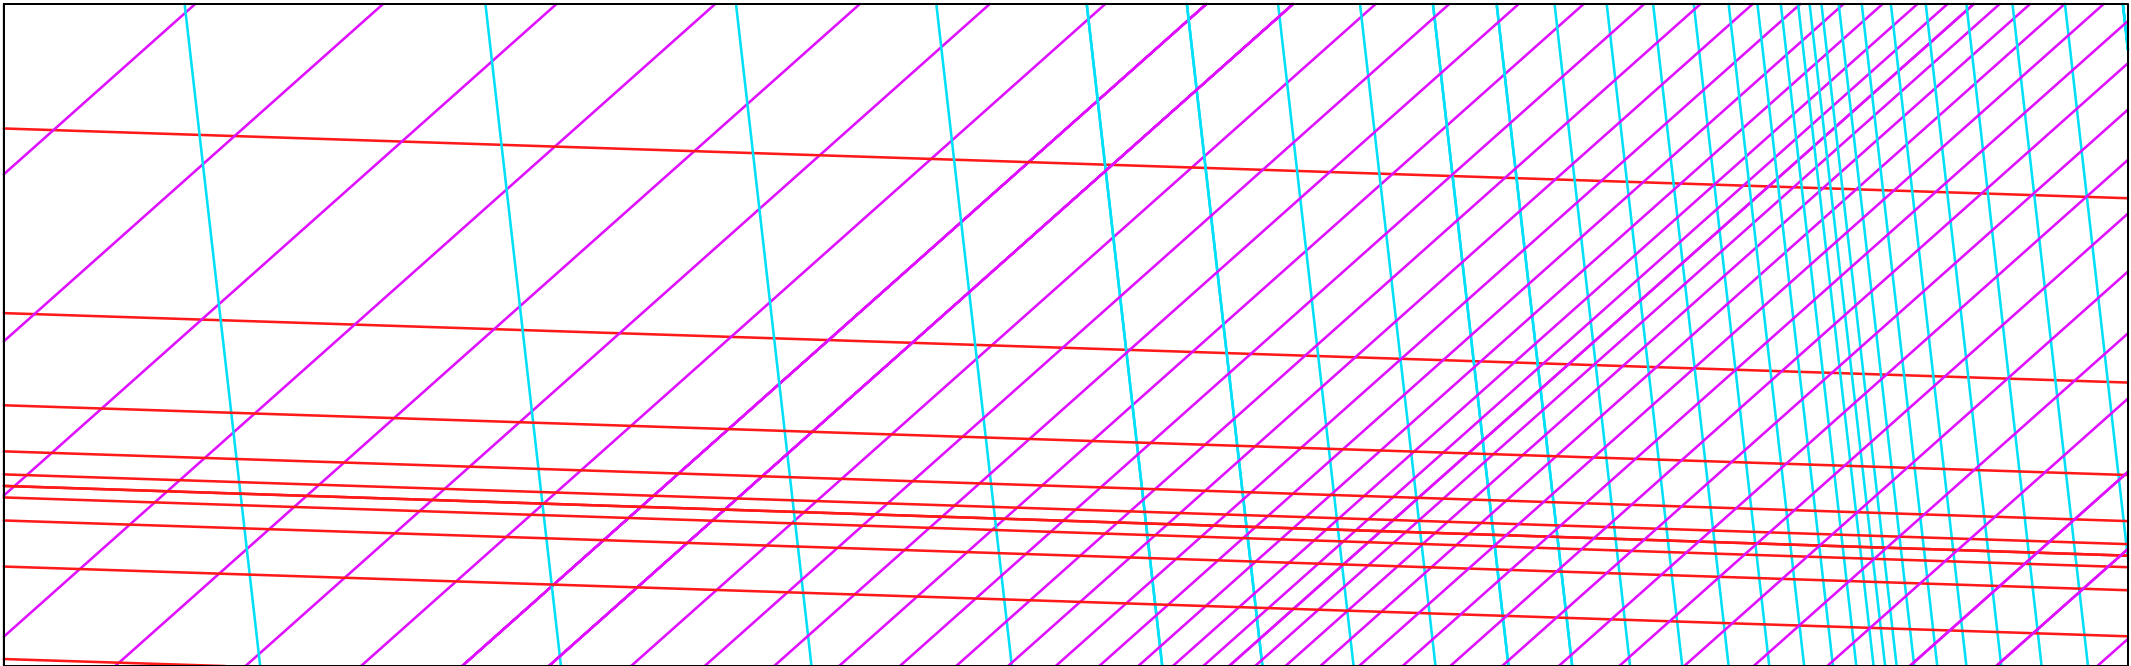


AXIS: DIAGONAL INTERFERENCE

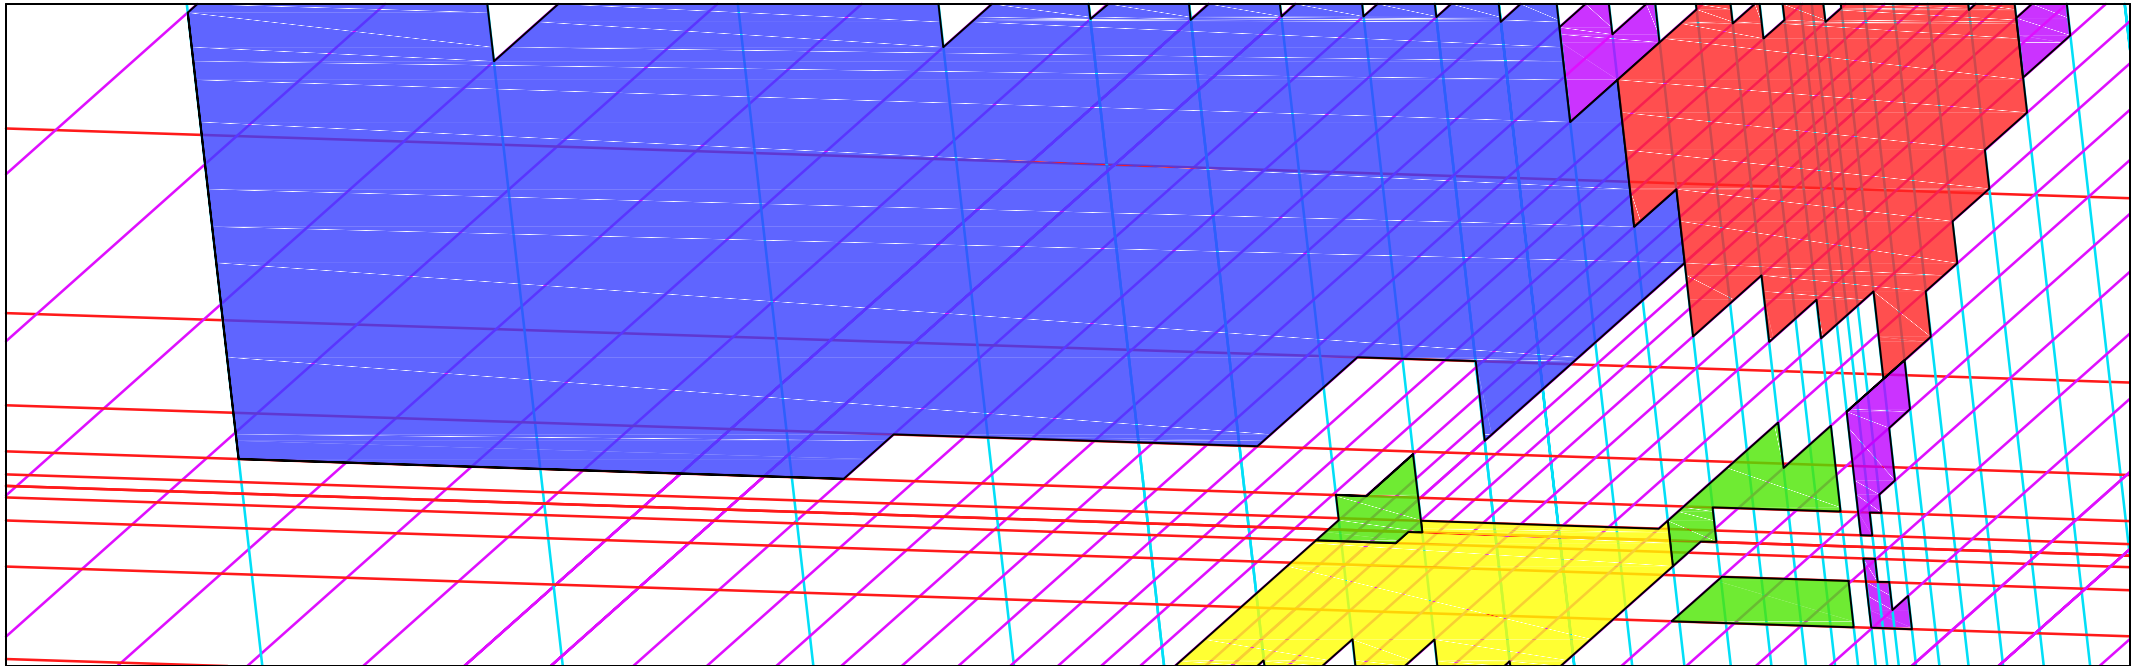


■ WATER ■ LOCKERS ■ ADMIN ■ CONCESSION ■ MAINT./STOR.


Concept Diagrams

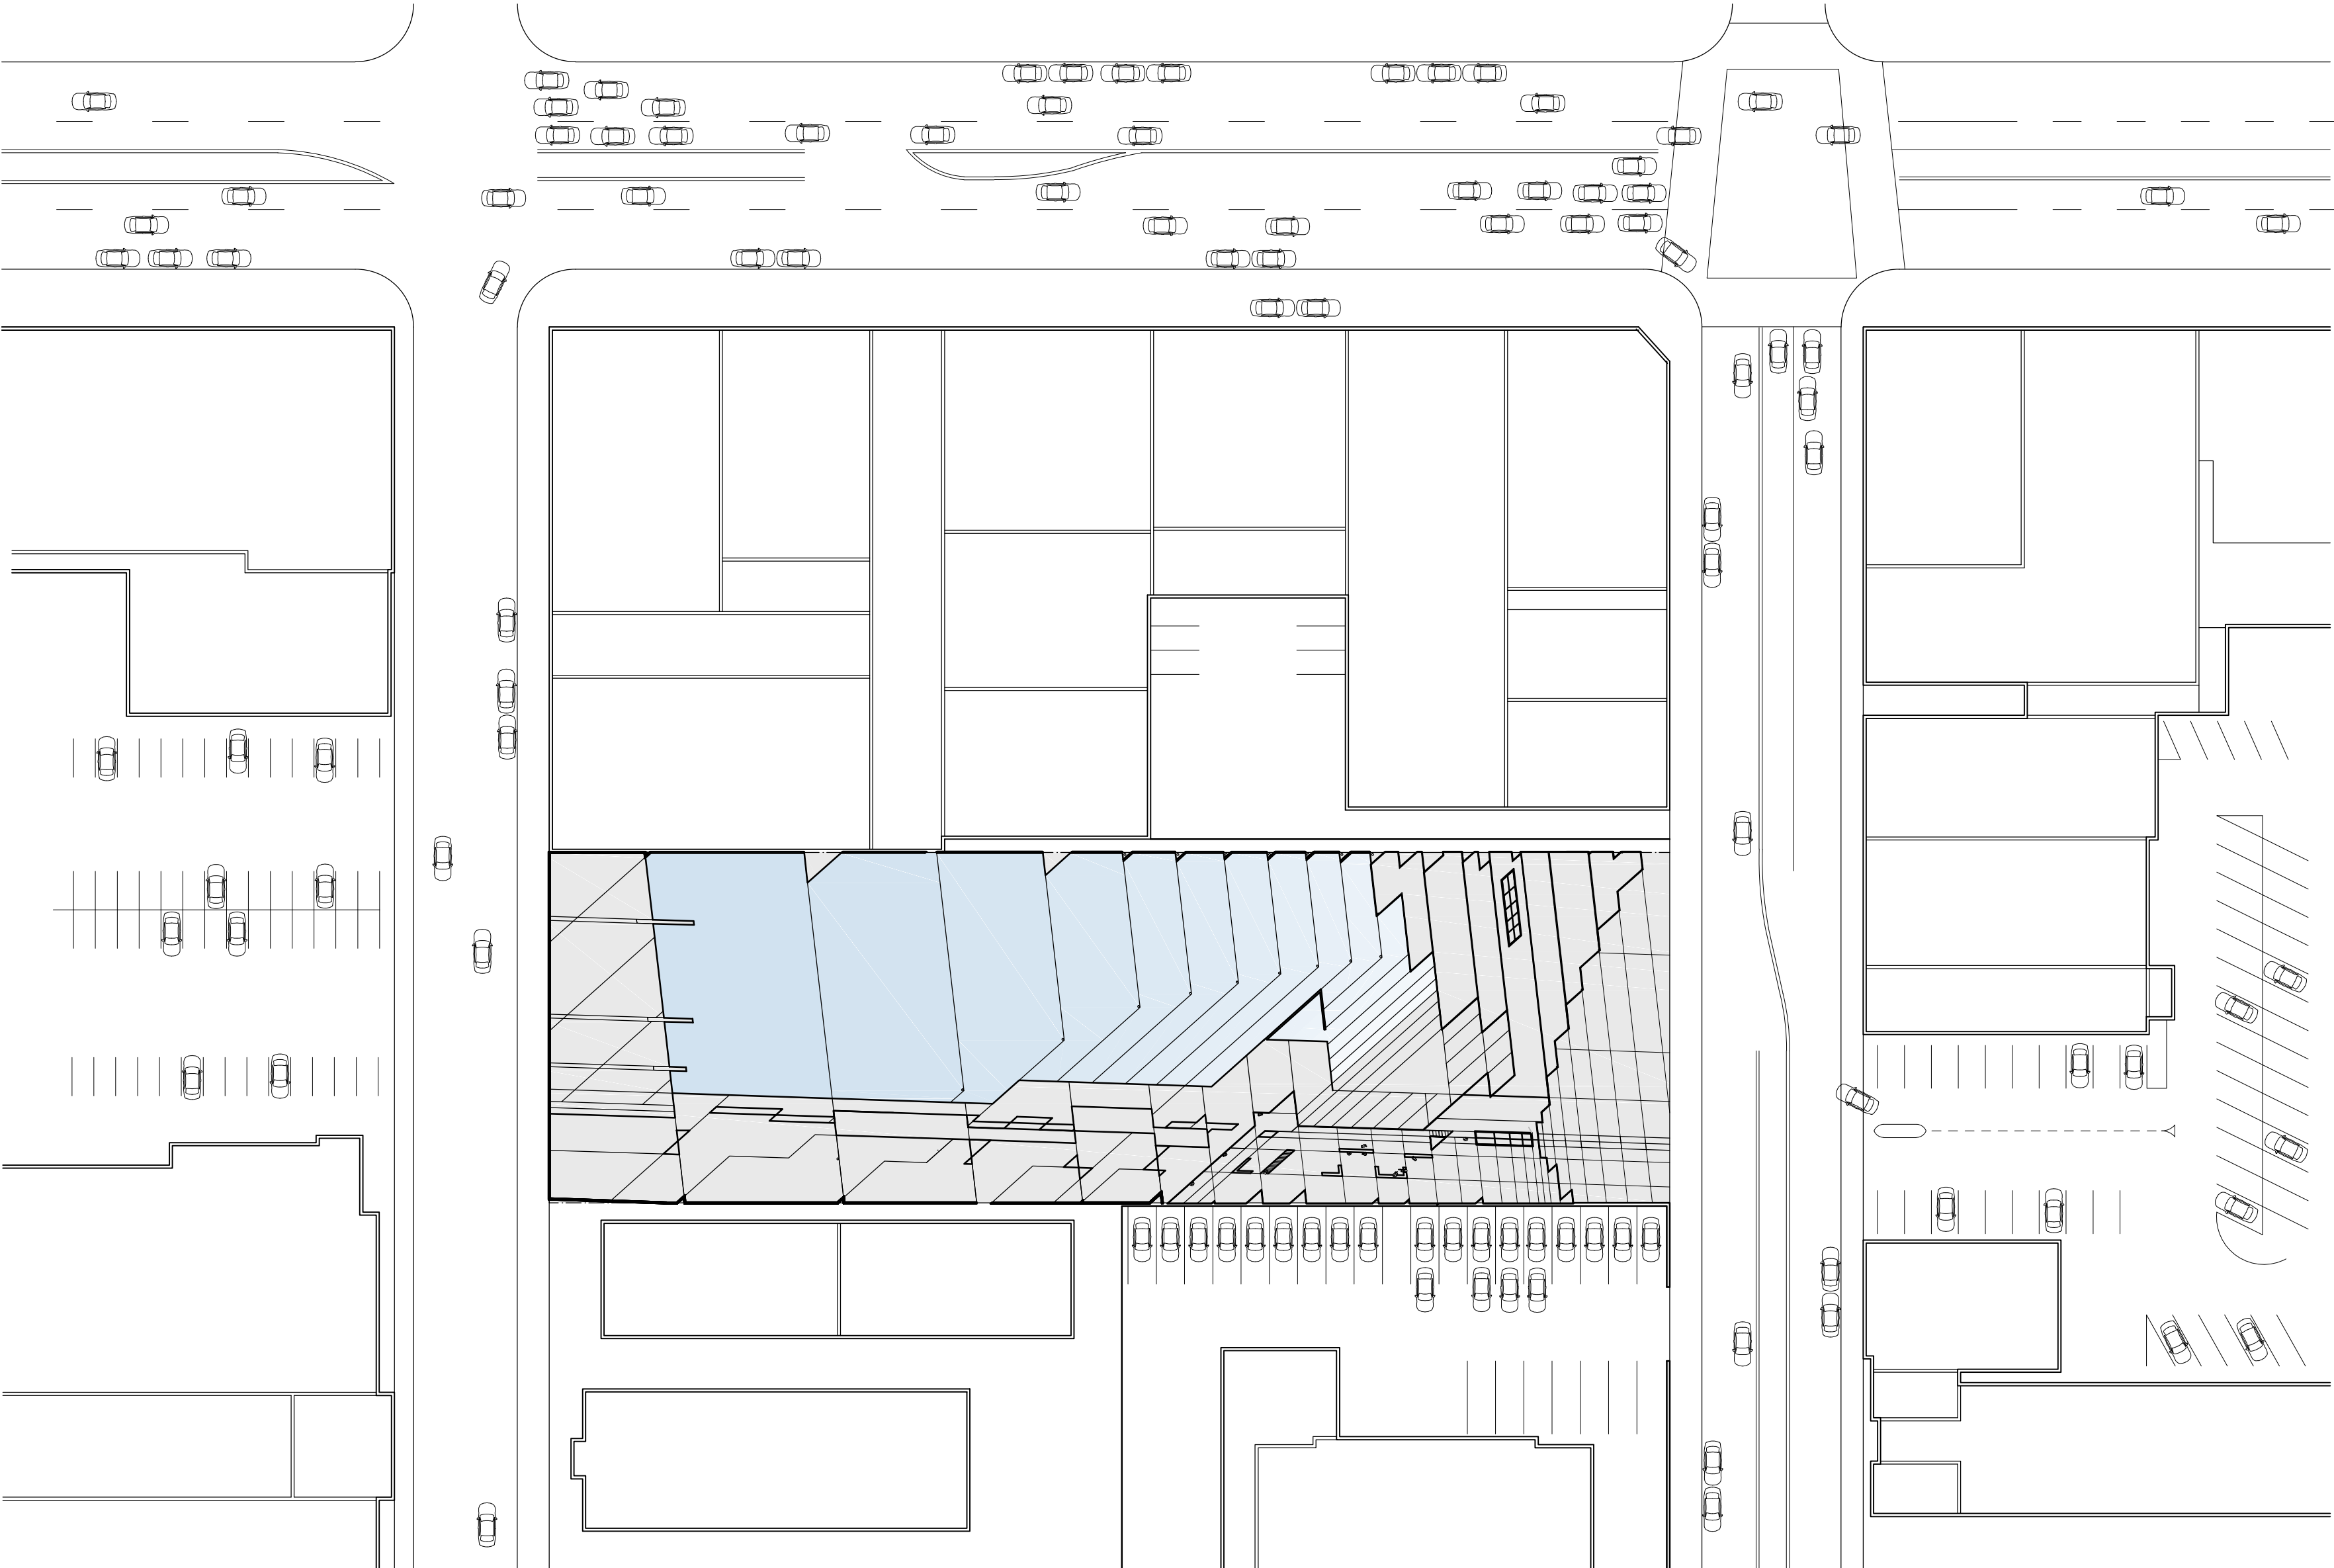


Site Plan
Scale: 1:500

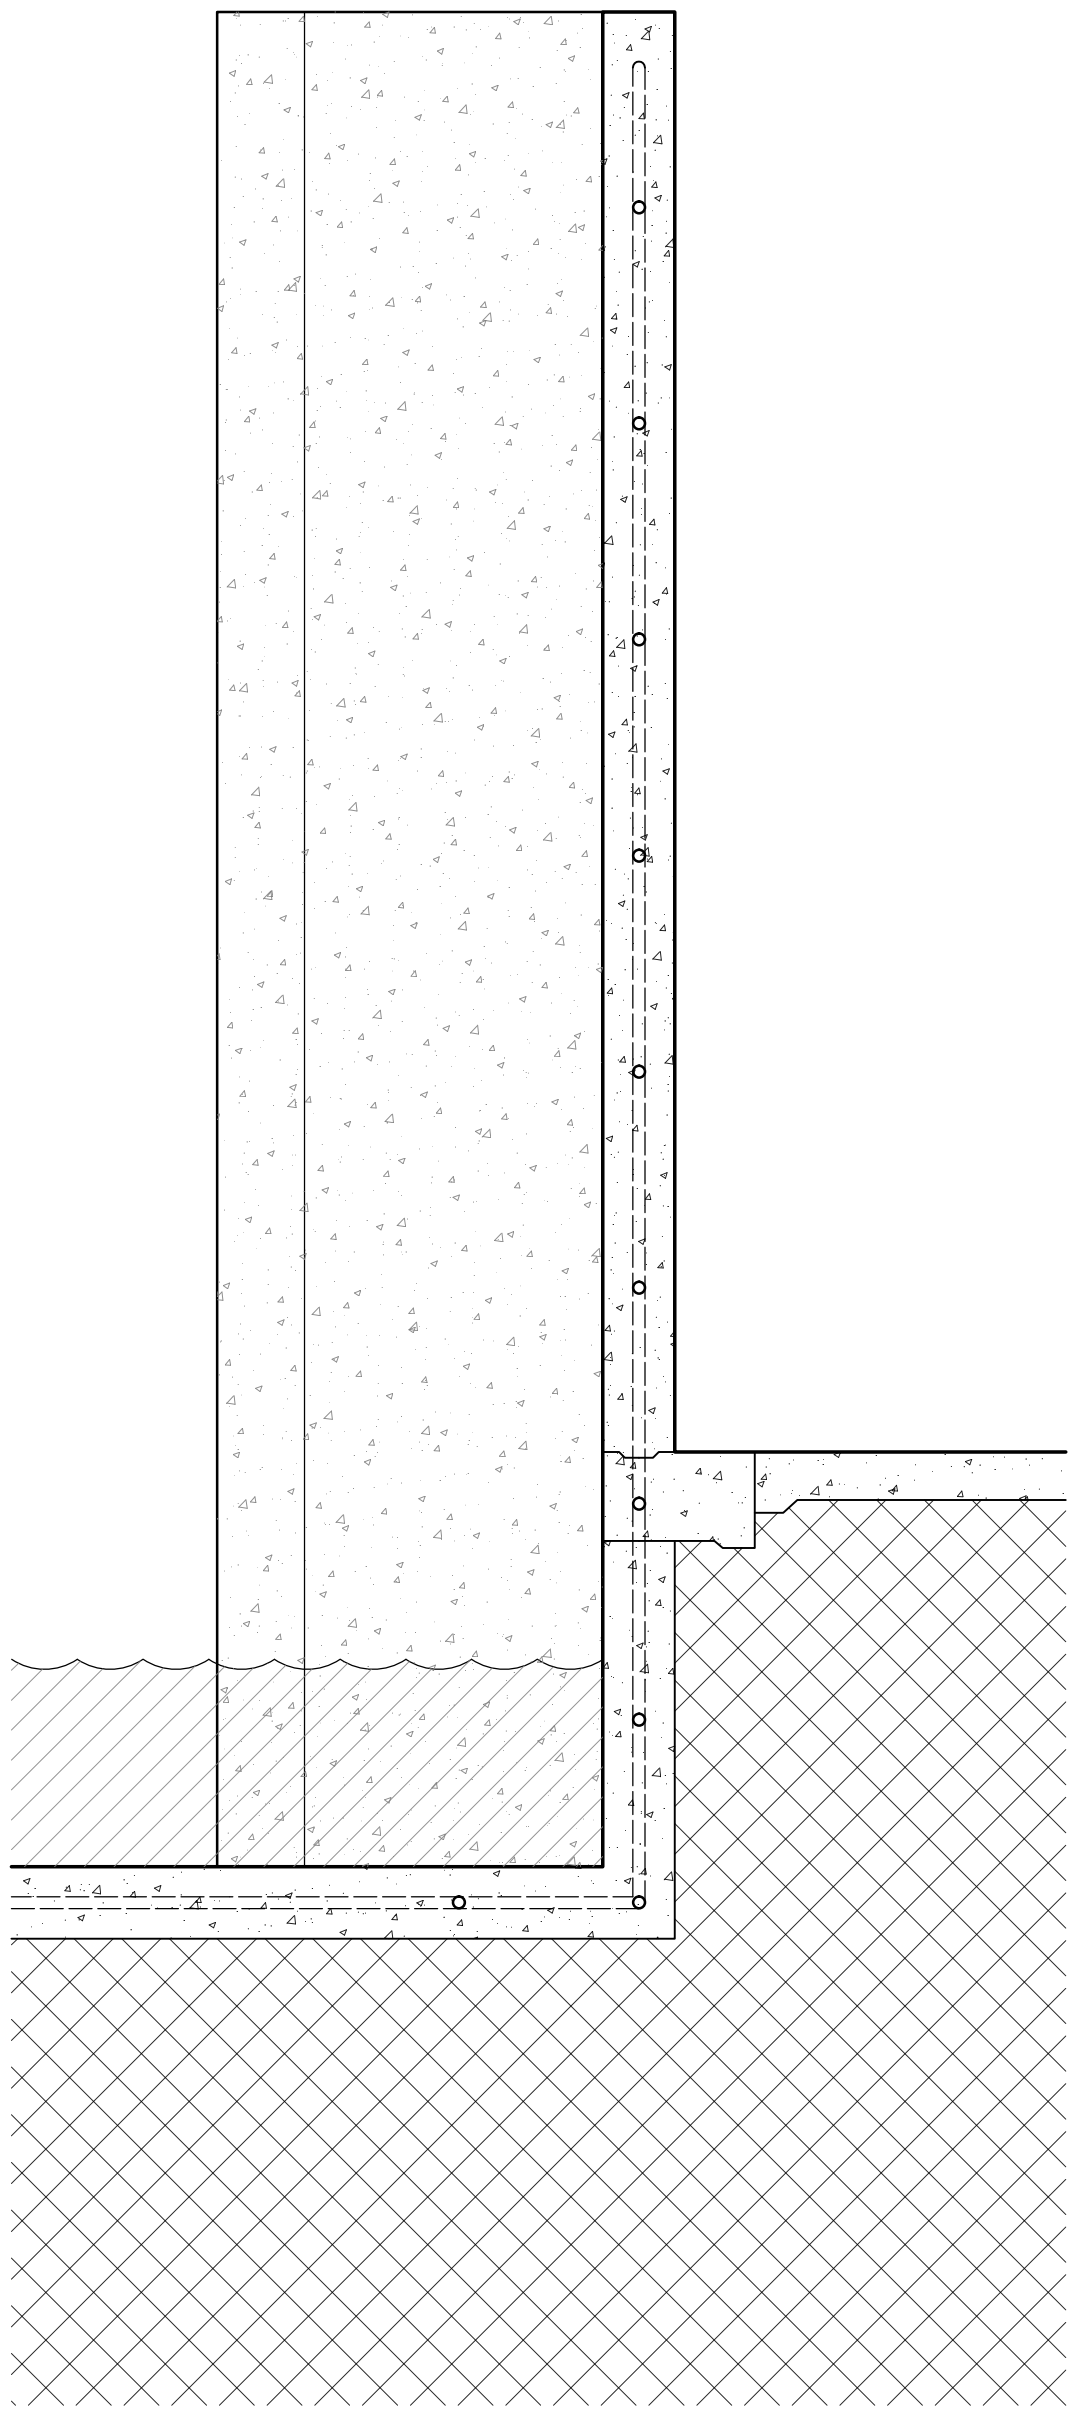


Wall Detail Plan, Section, & Exterior Elevation
Scale: $\frac{3}{4}$ " = 1'-0"

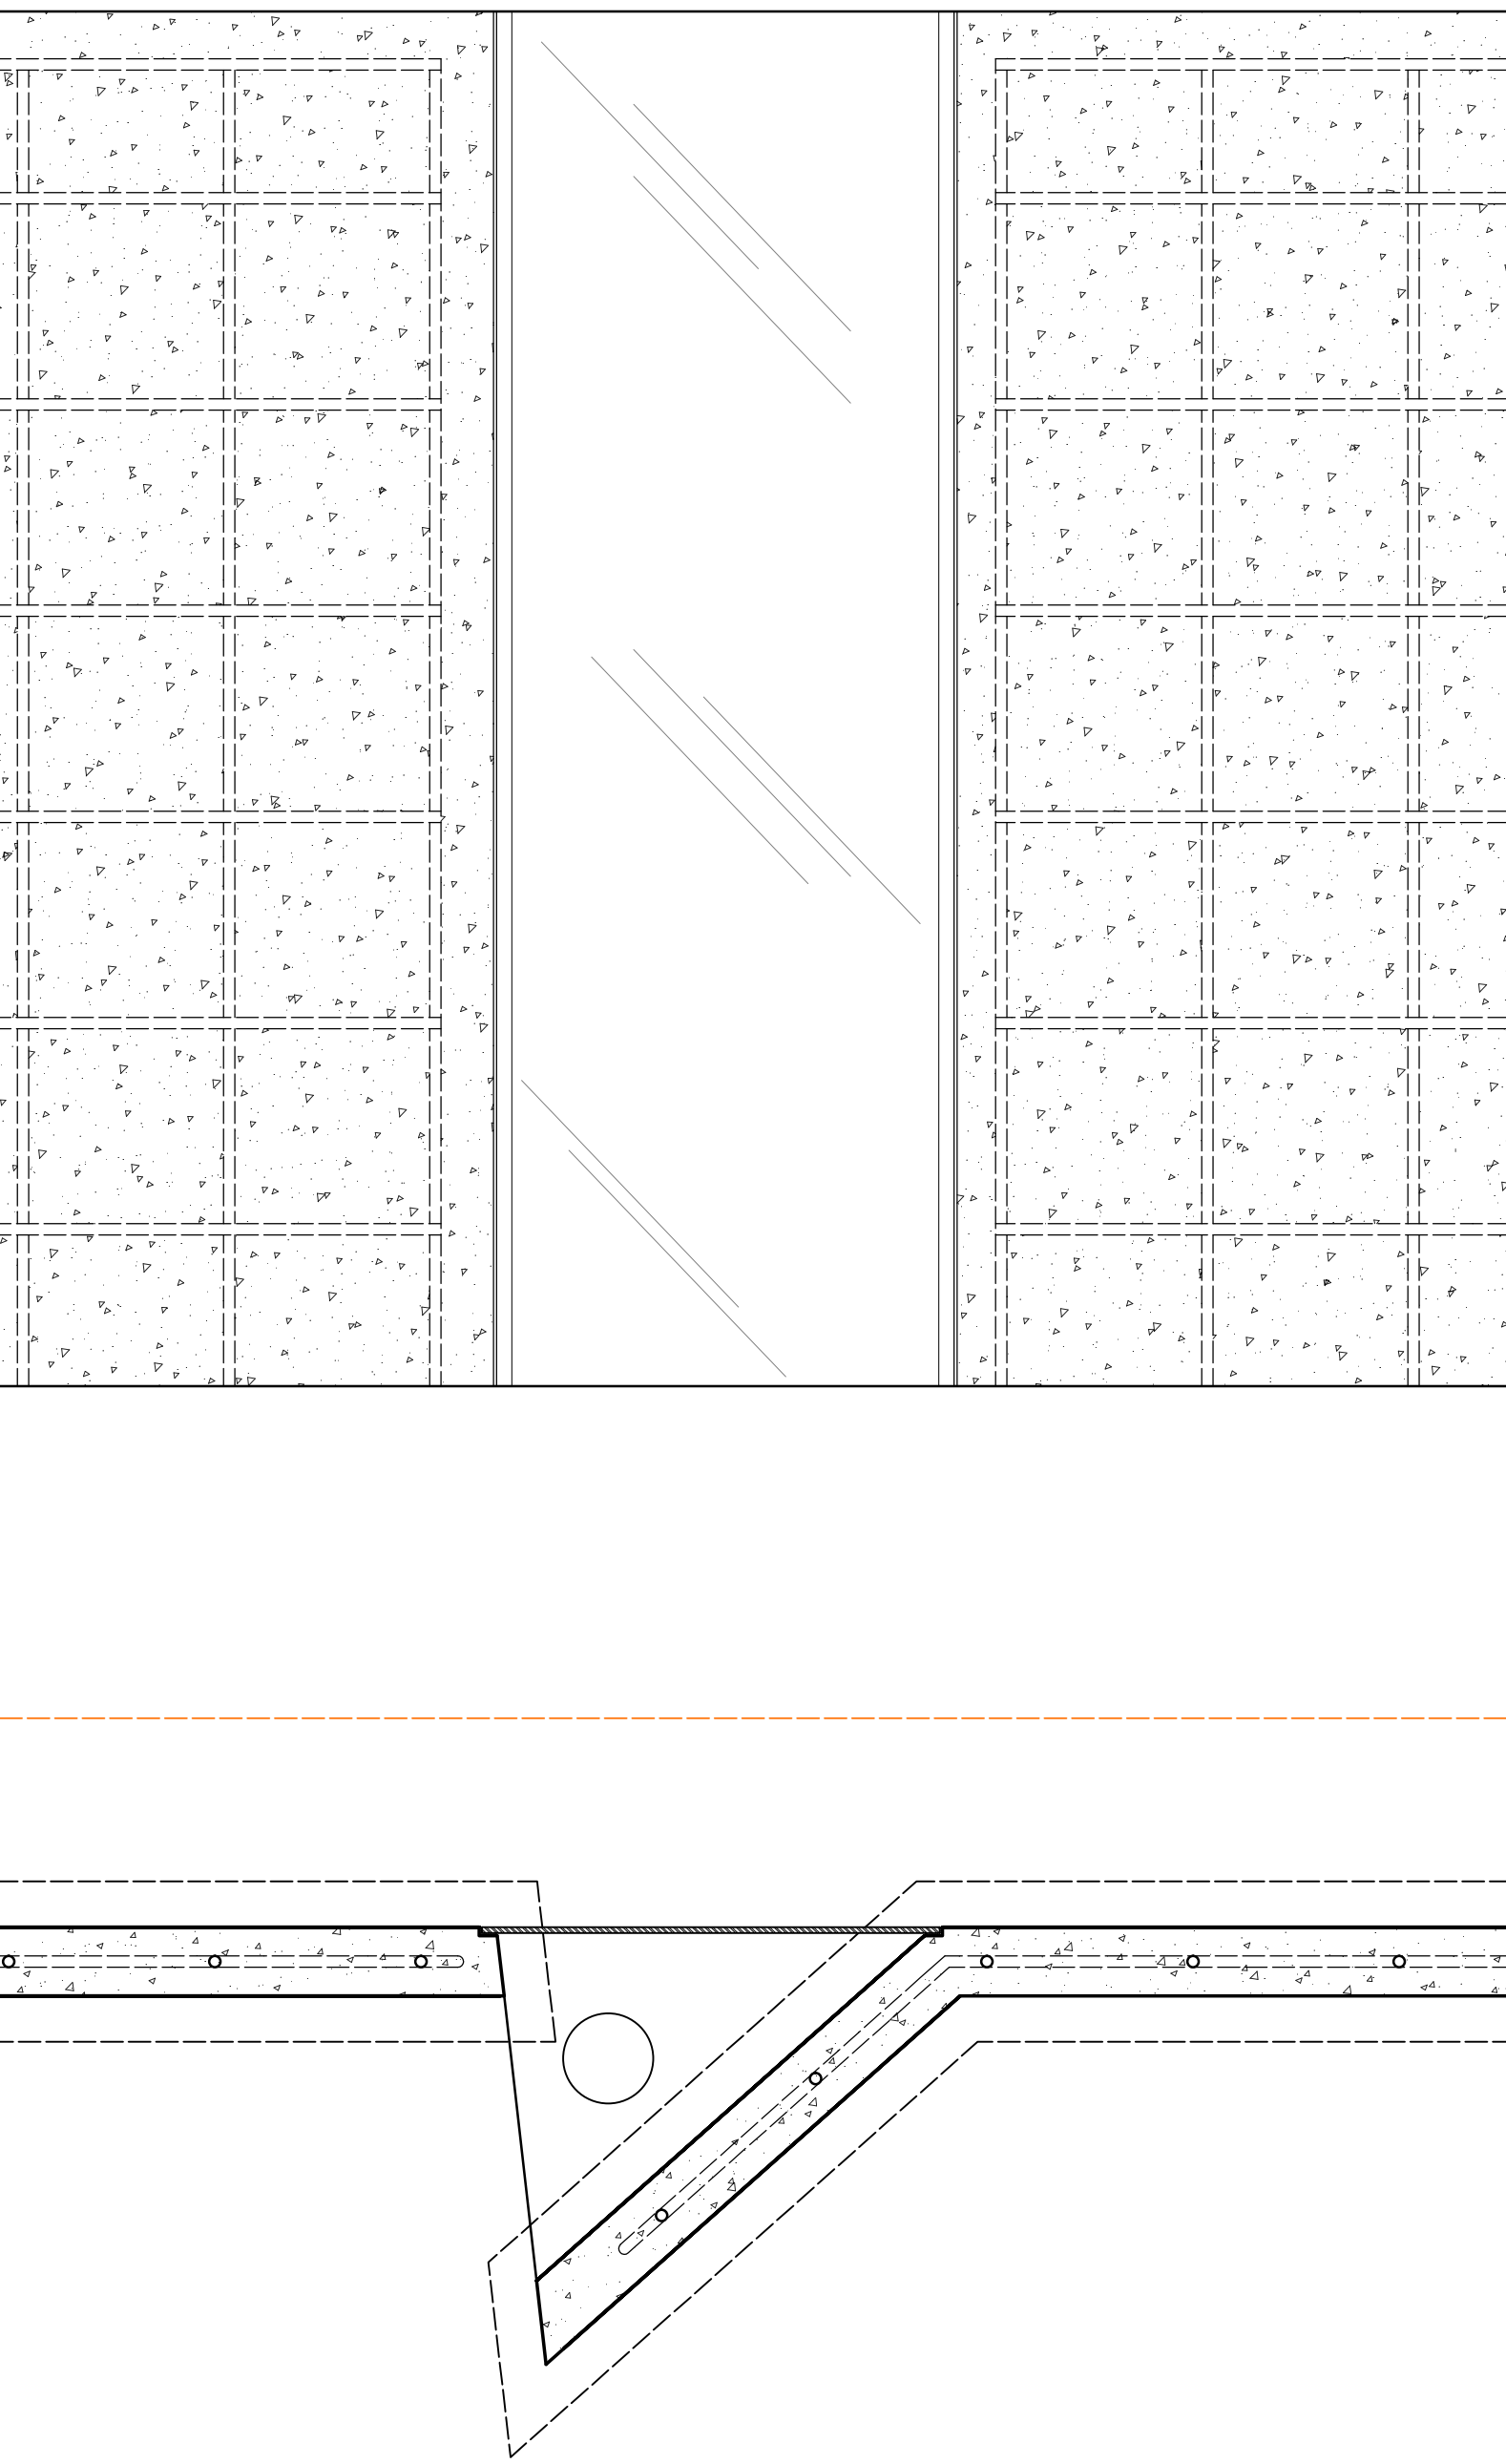

Joint Detail
Scale: $\frac{1}{2}$ " = 1'-0"

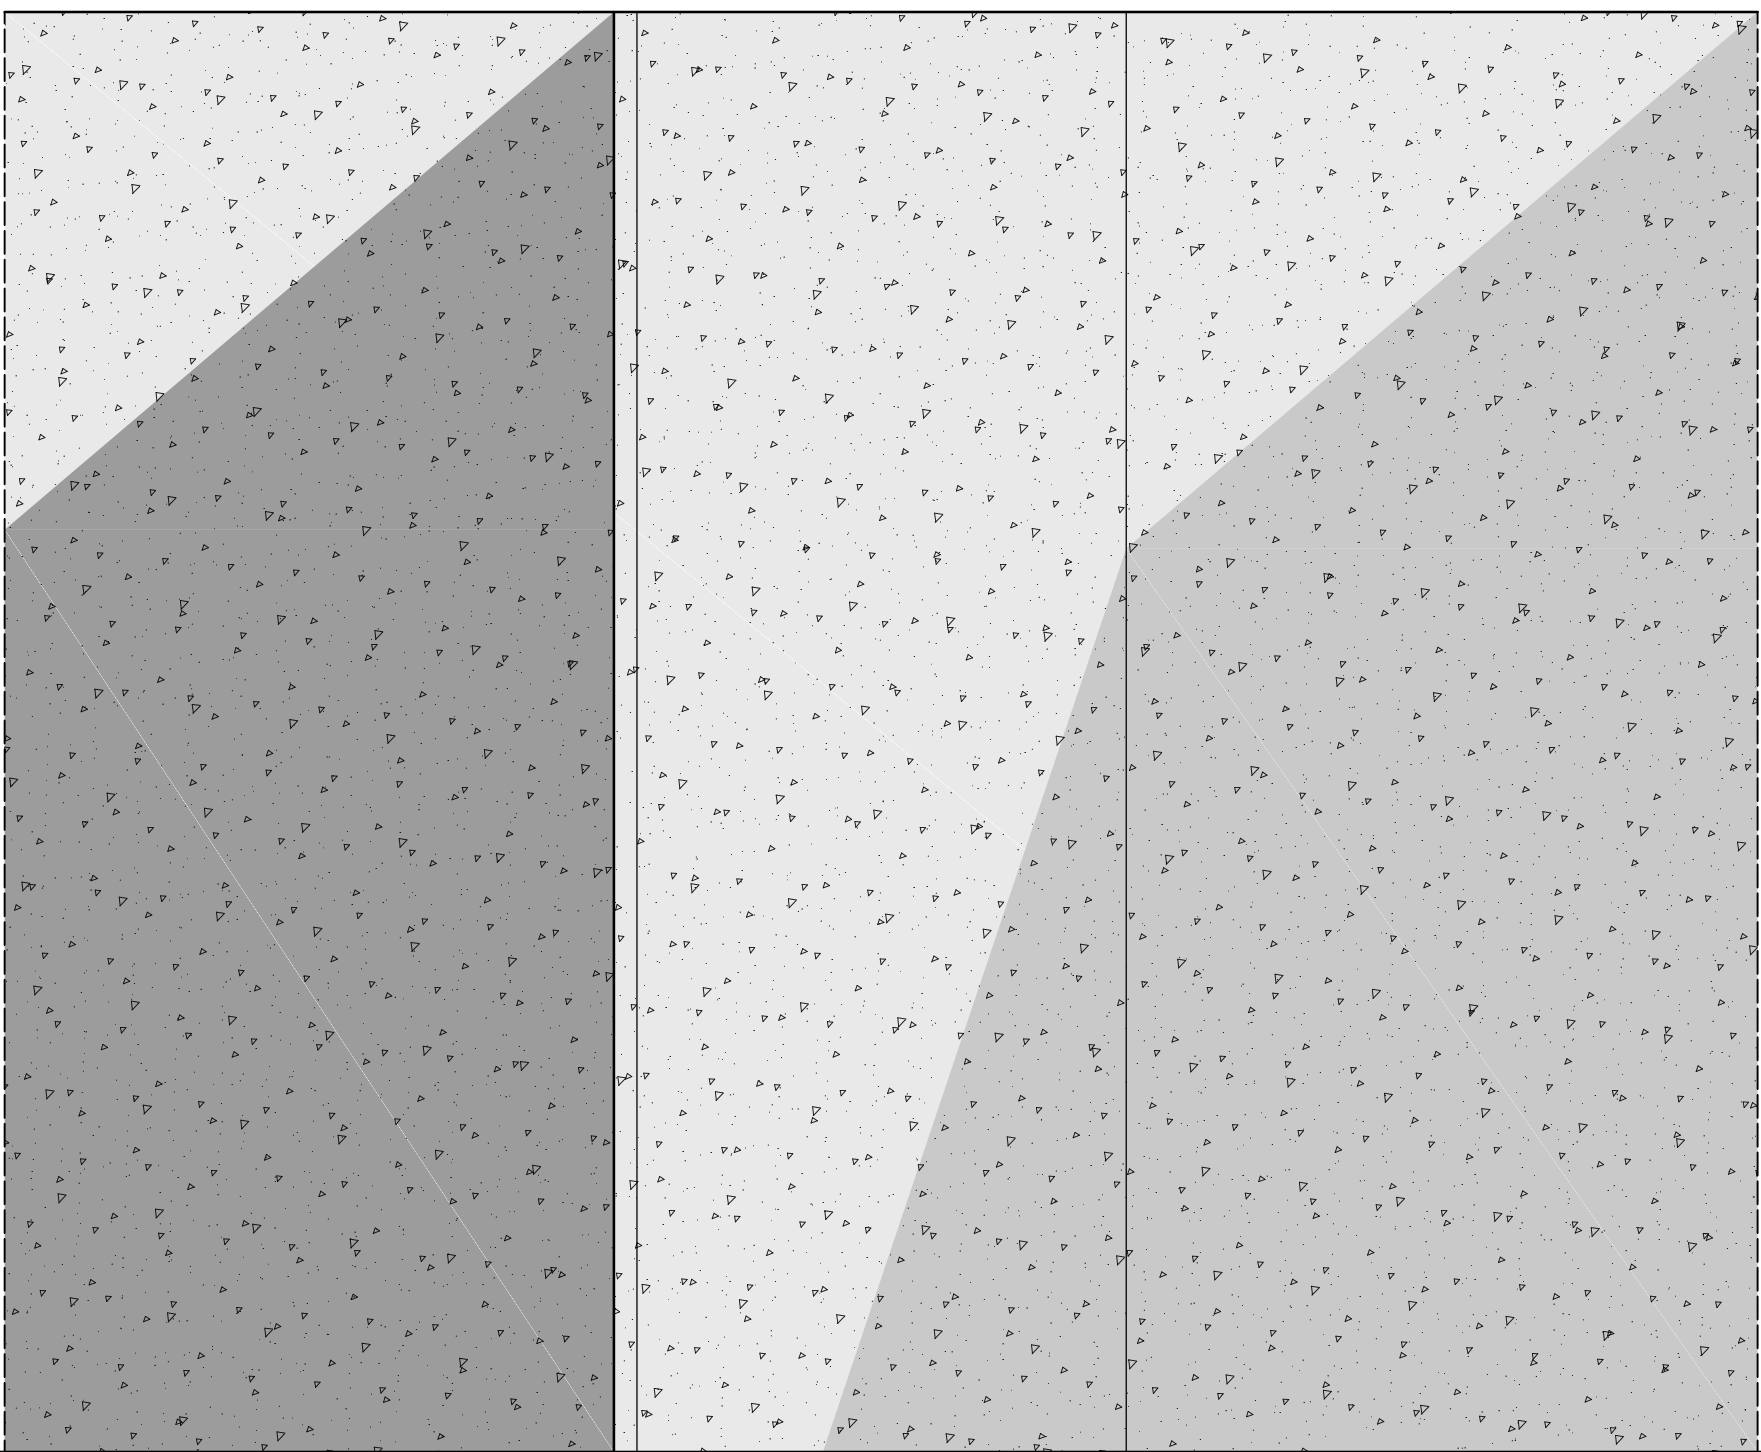

Rendered Interior Side Elevation [Left: Day, Right: Evening]
Scale: $\frac{3}{4}$ " = 1'-0"

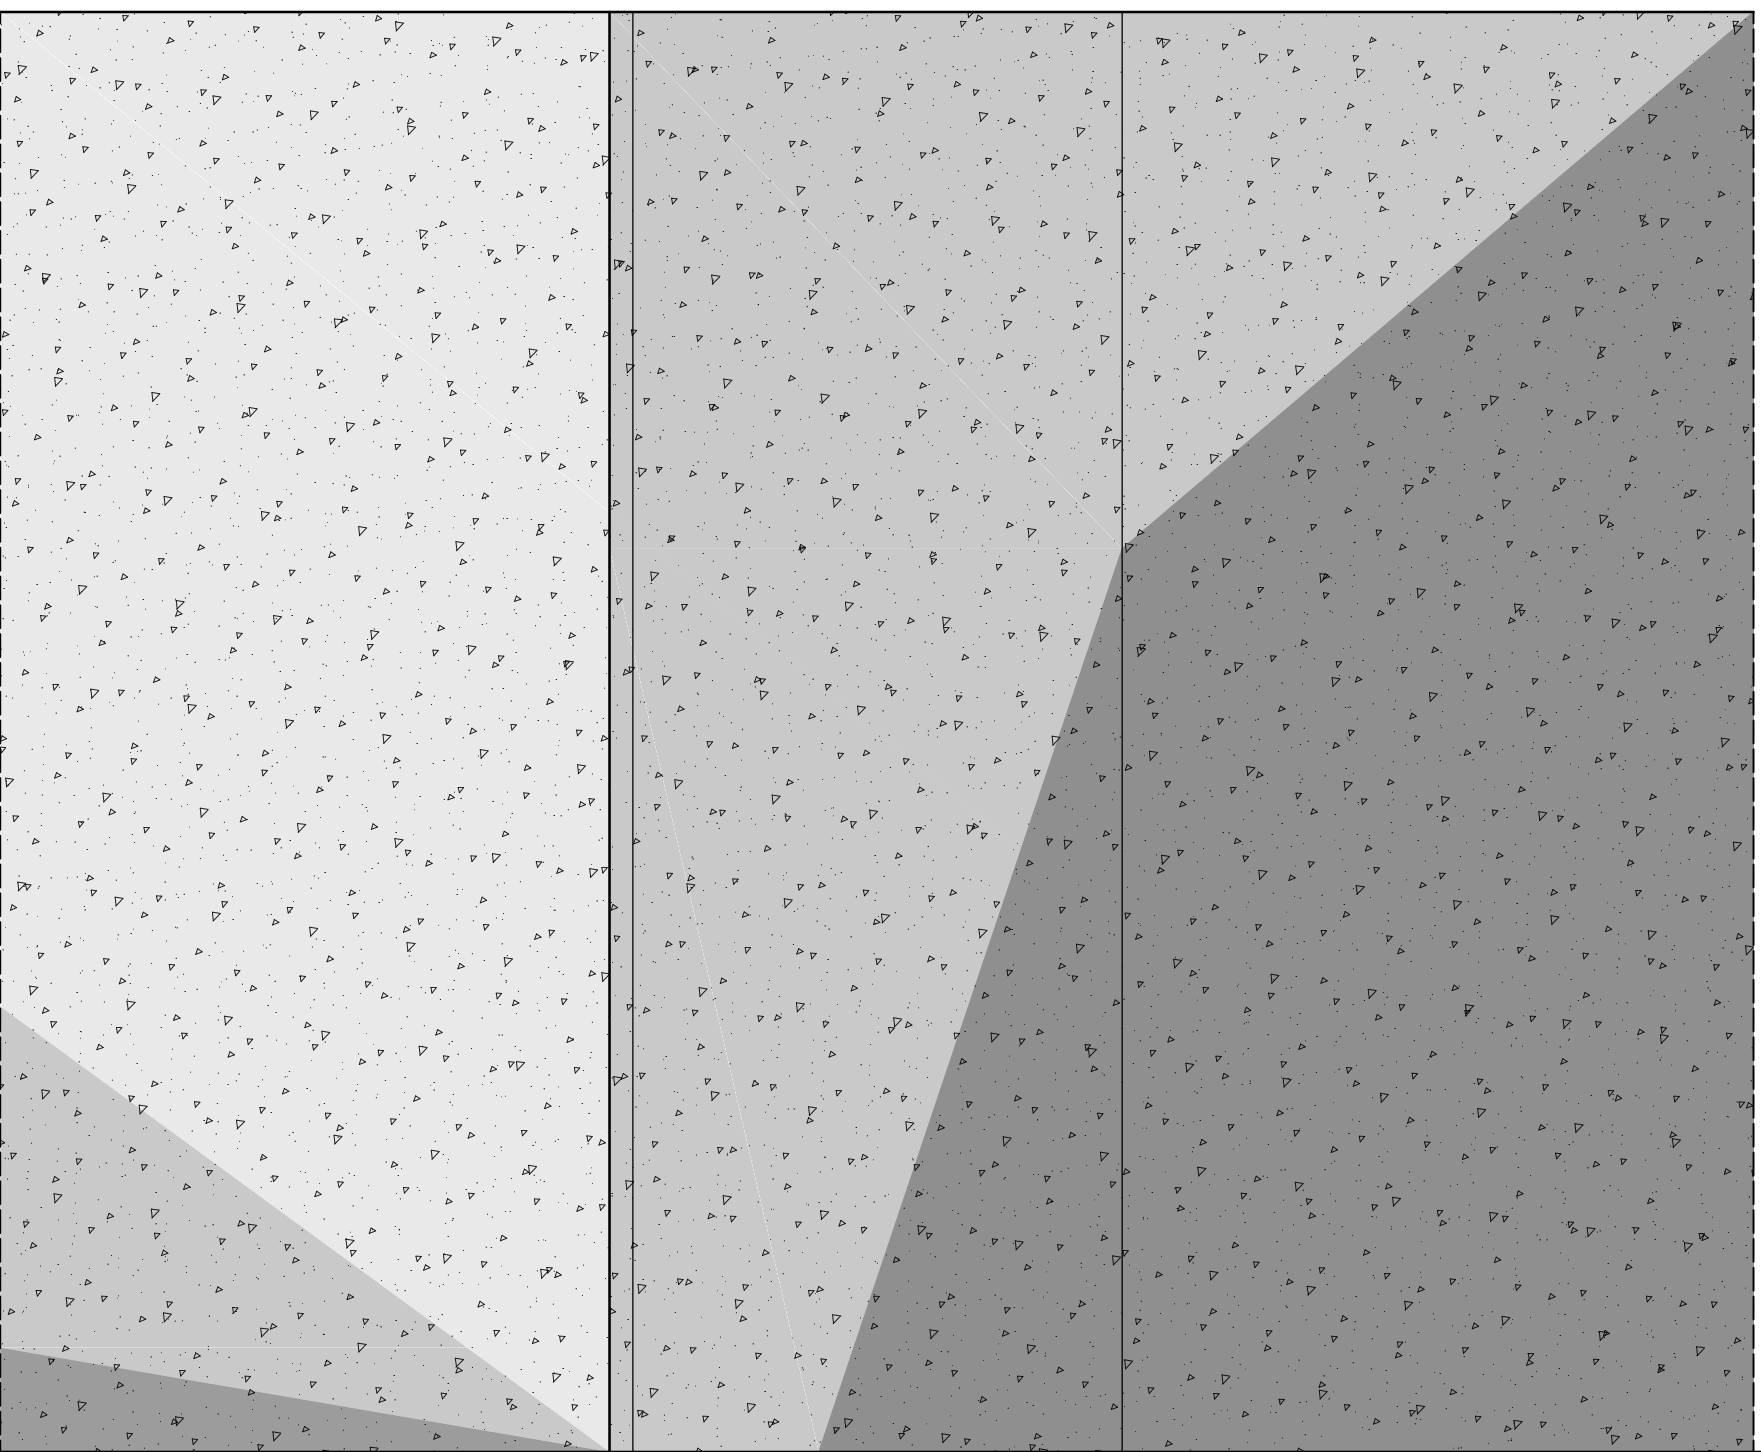

- Concrete Footing
- Glass Panel
- Adhesive
- Wall
- Steel Reinforcement

