


Roof Plan

Scale: 3/32" = 1'

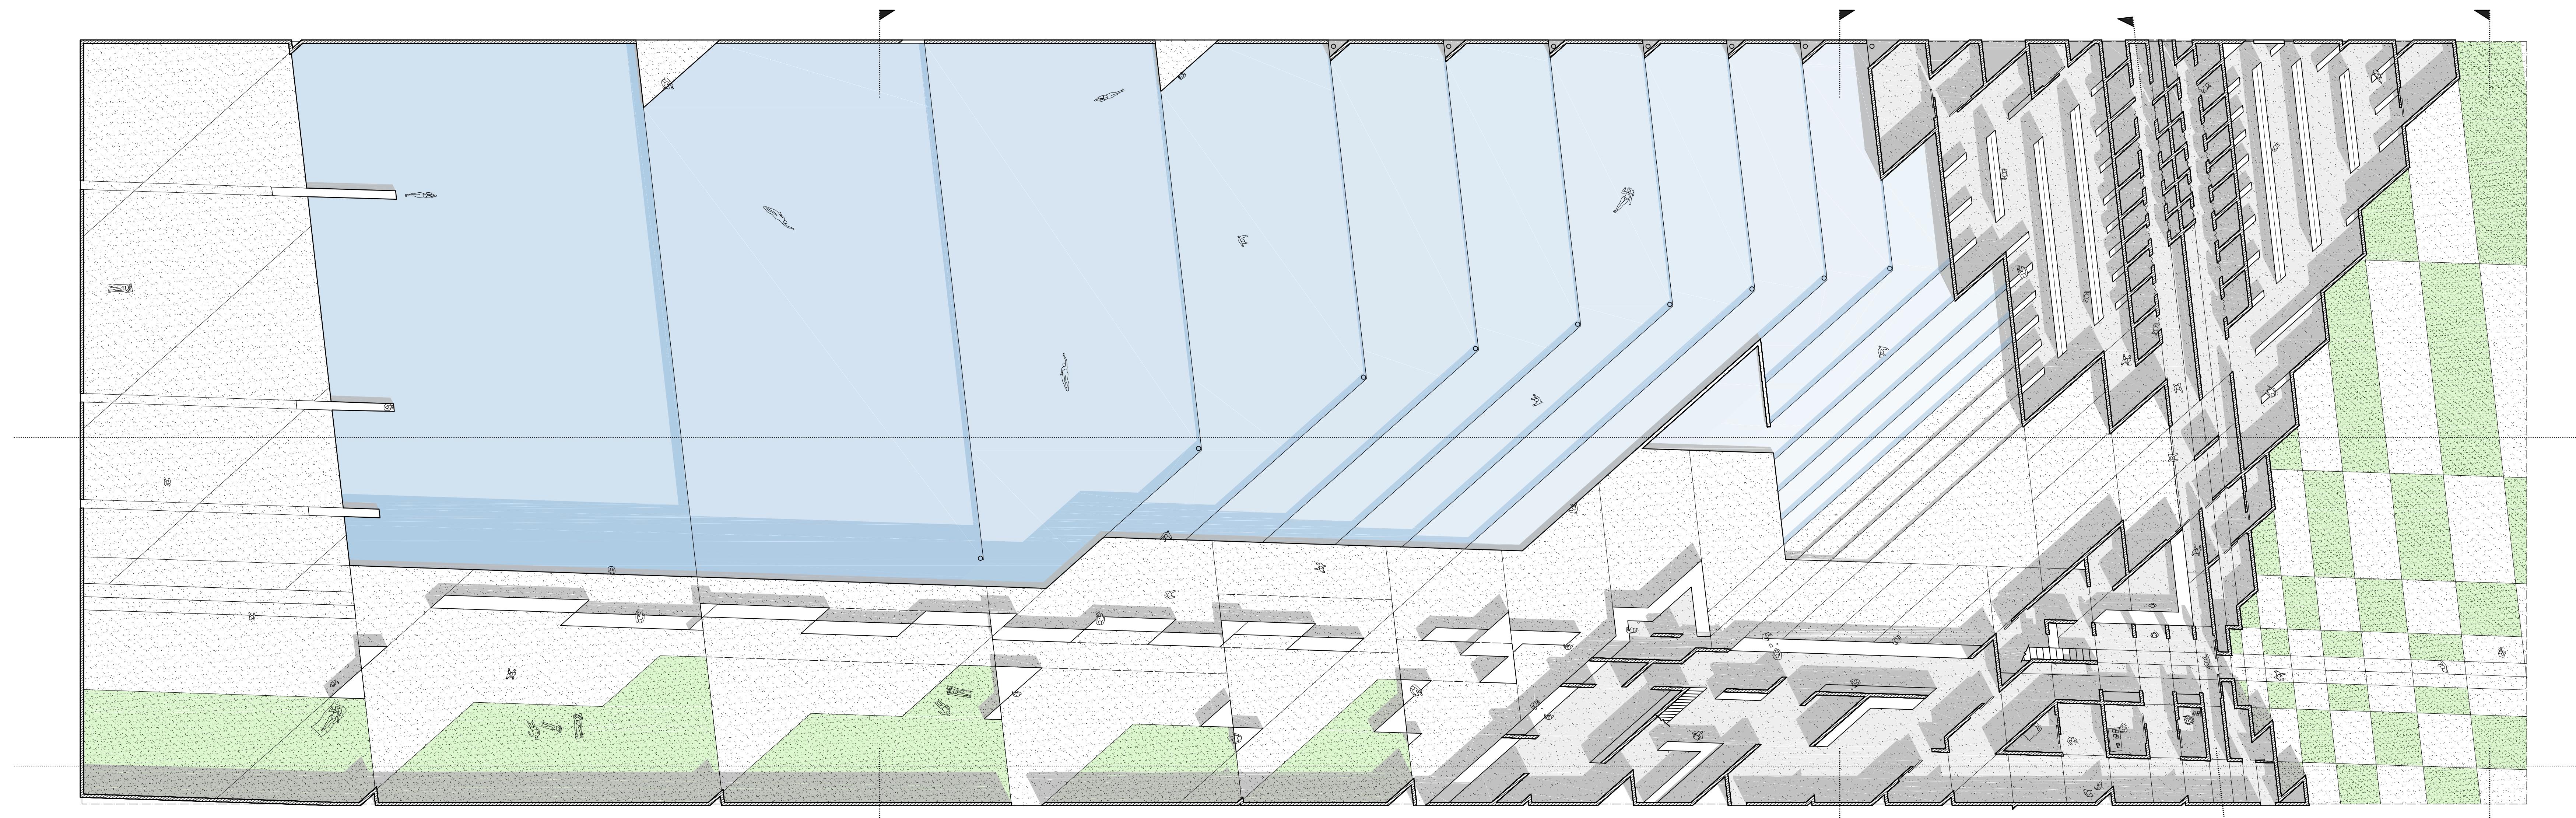

Plan at 4'

Scale: 3/32" = 1'