
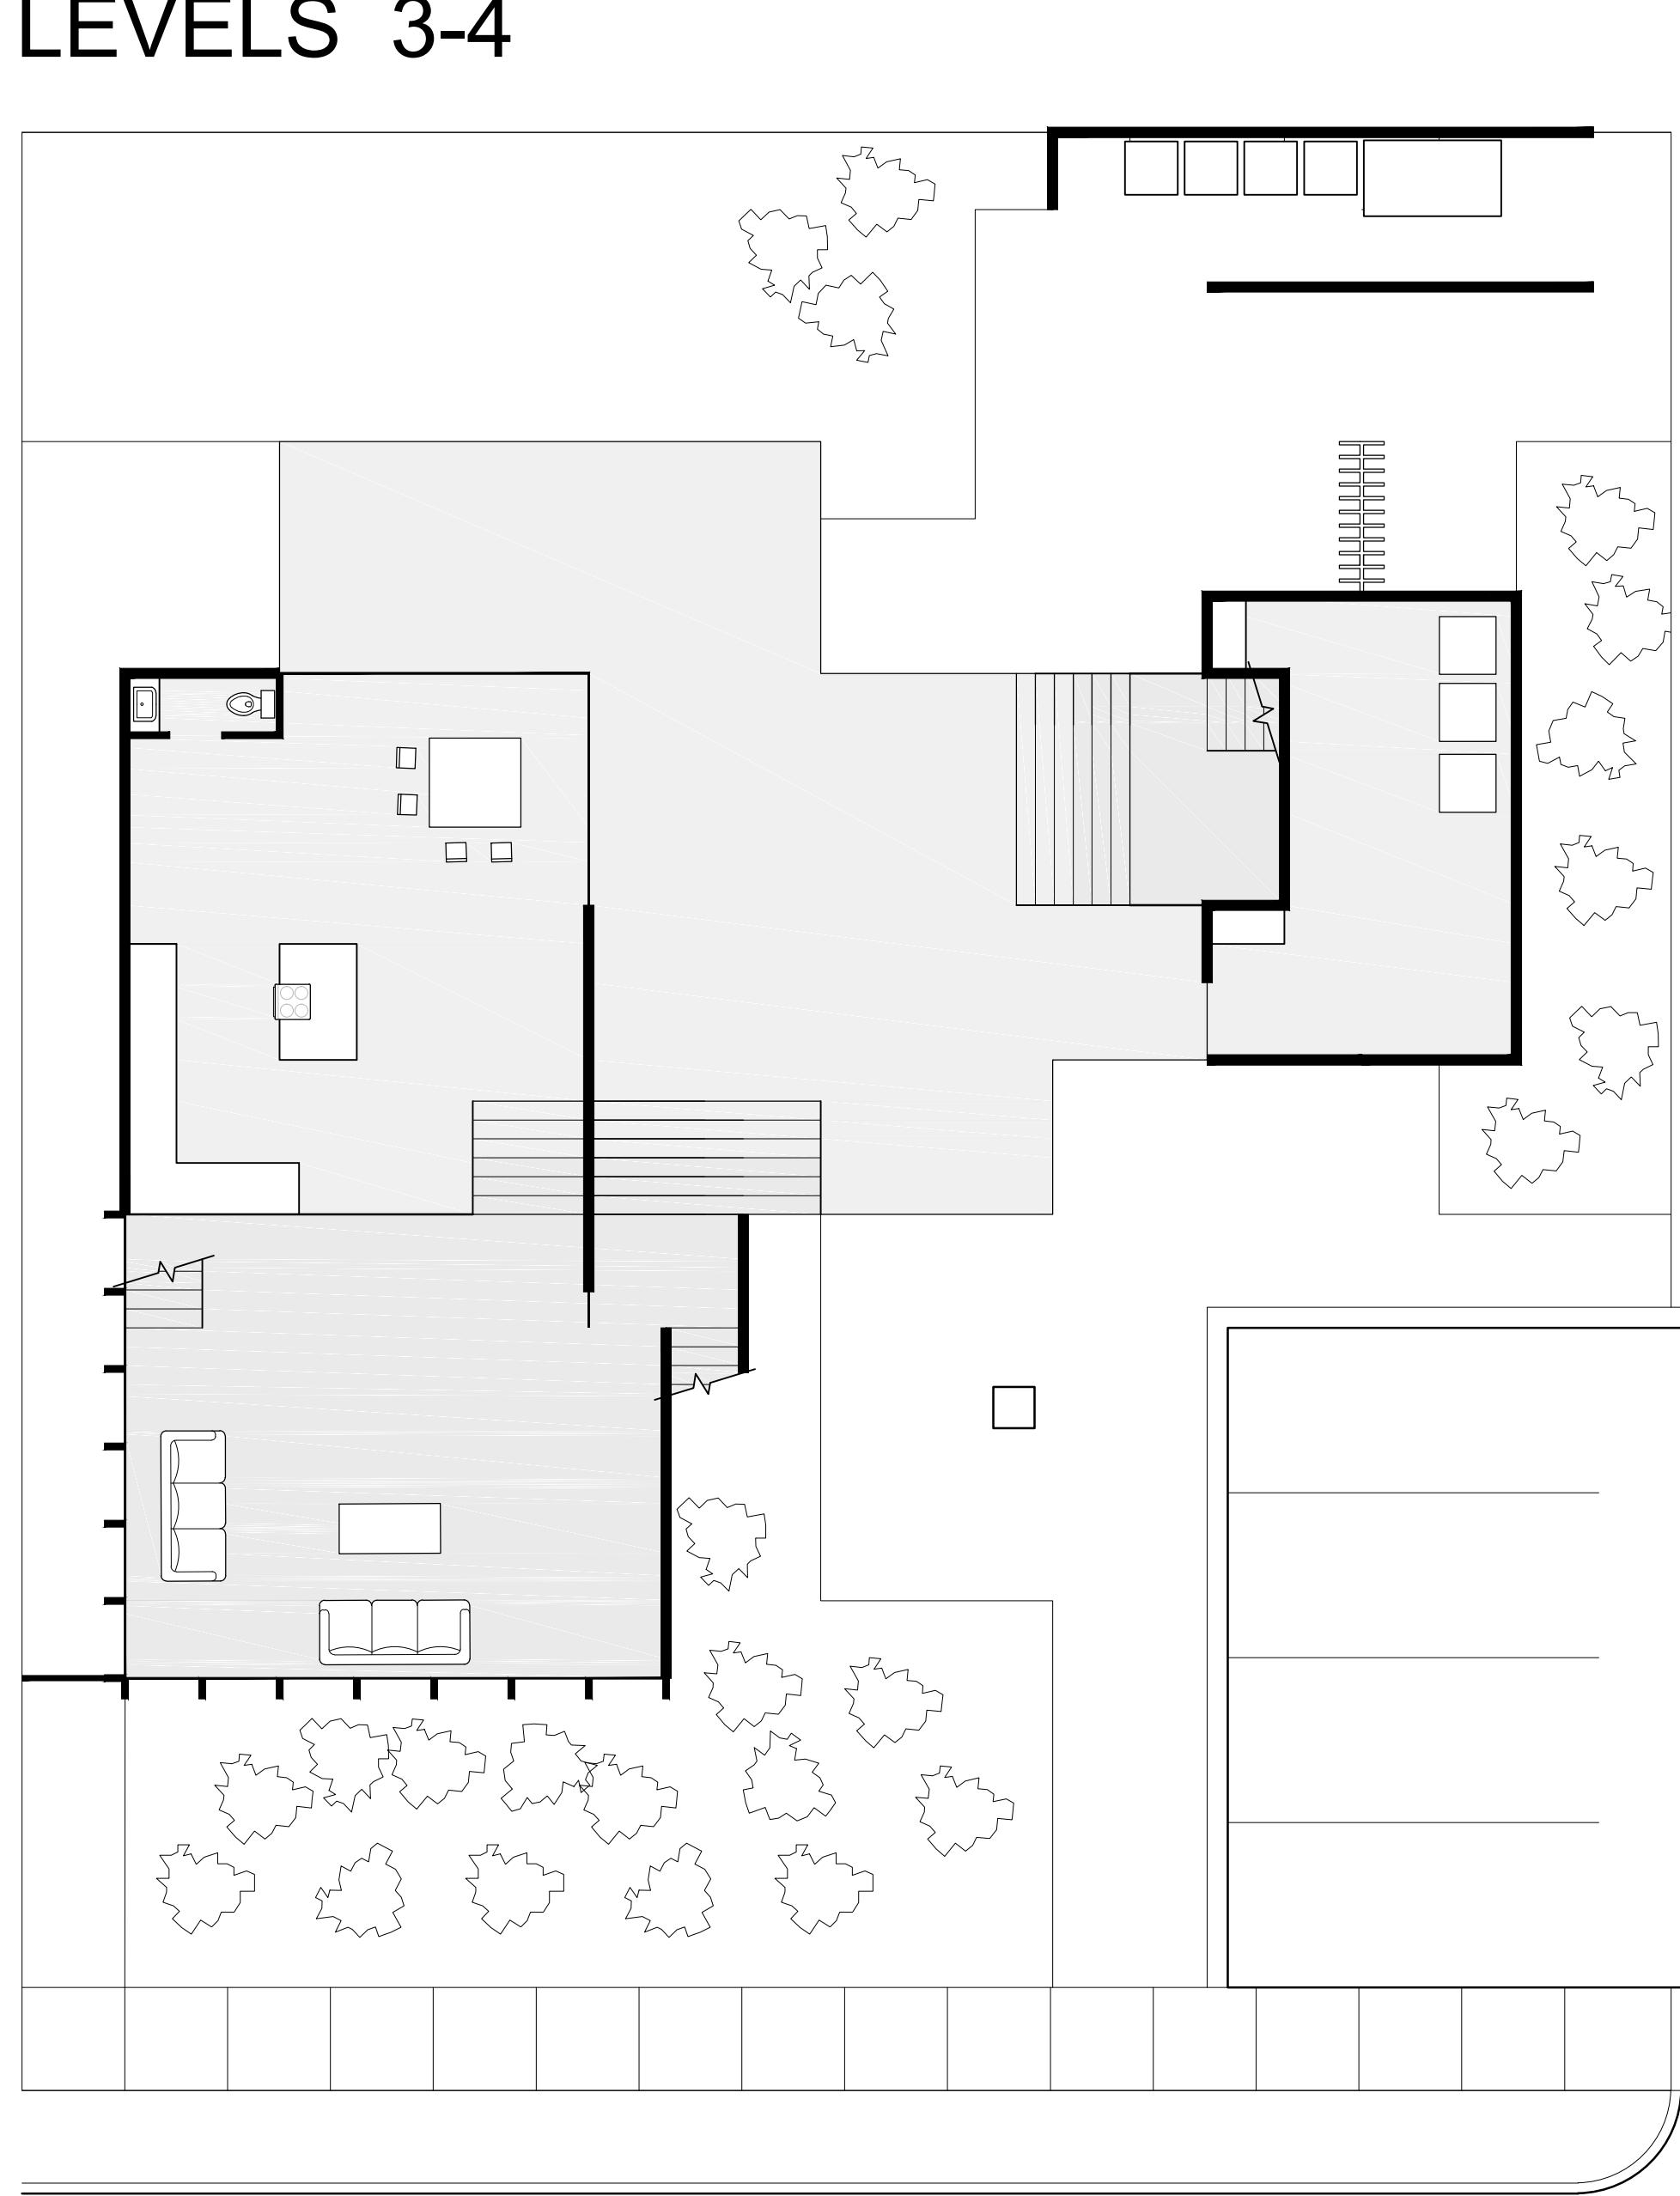
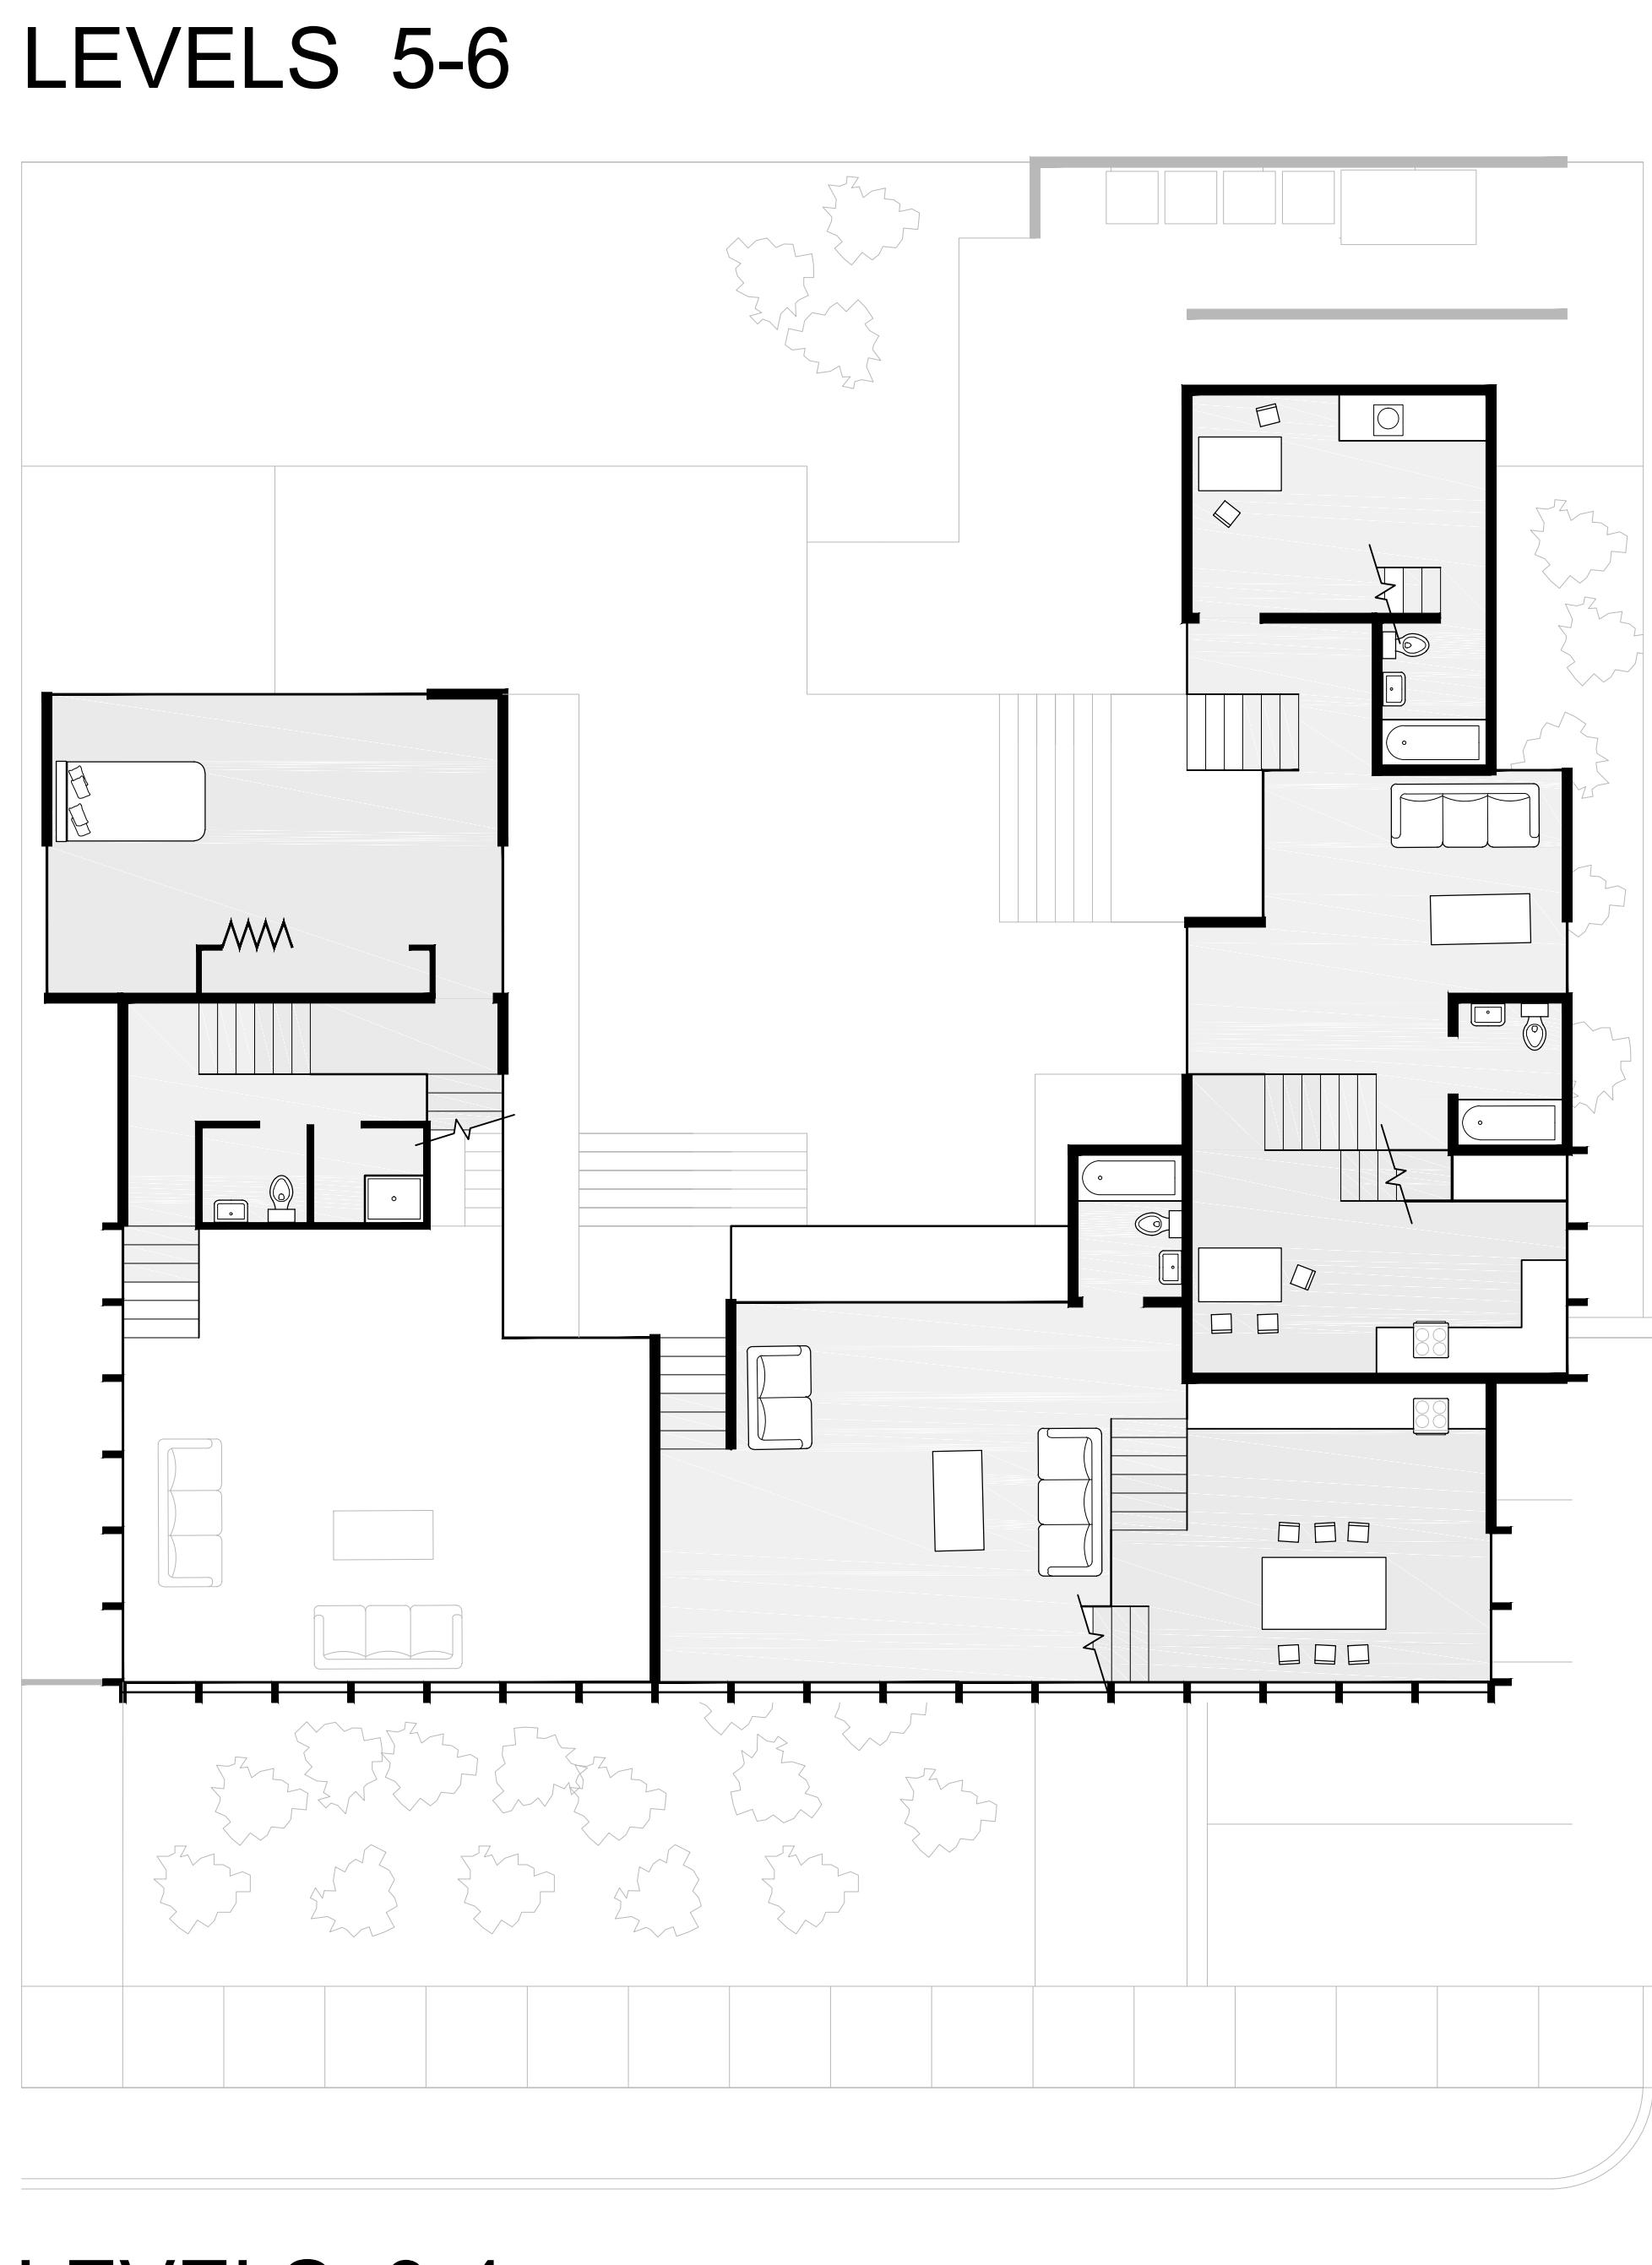
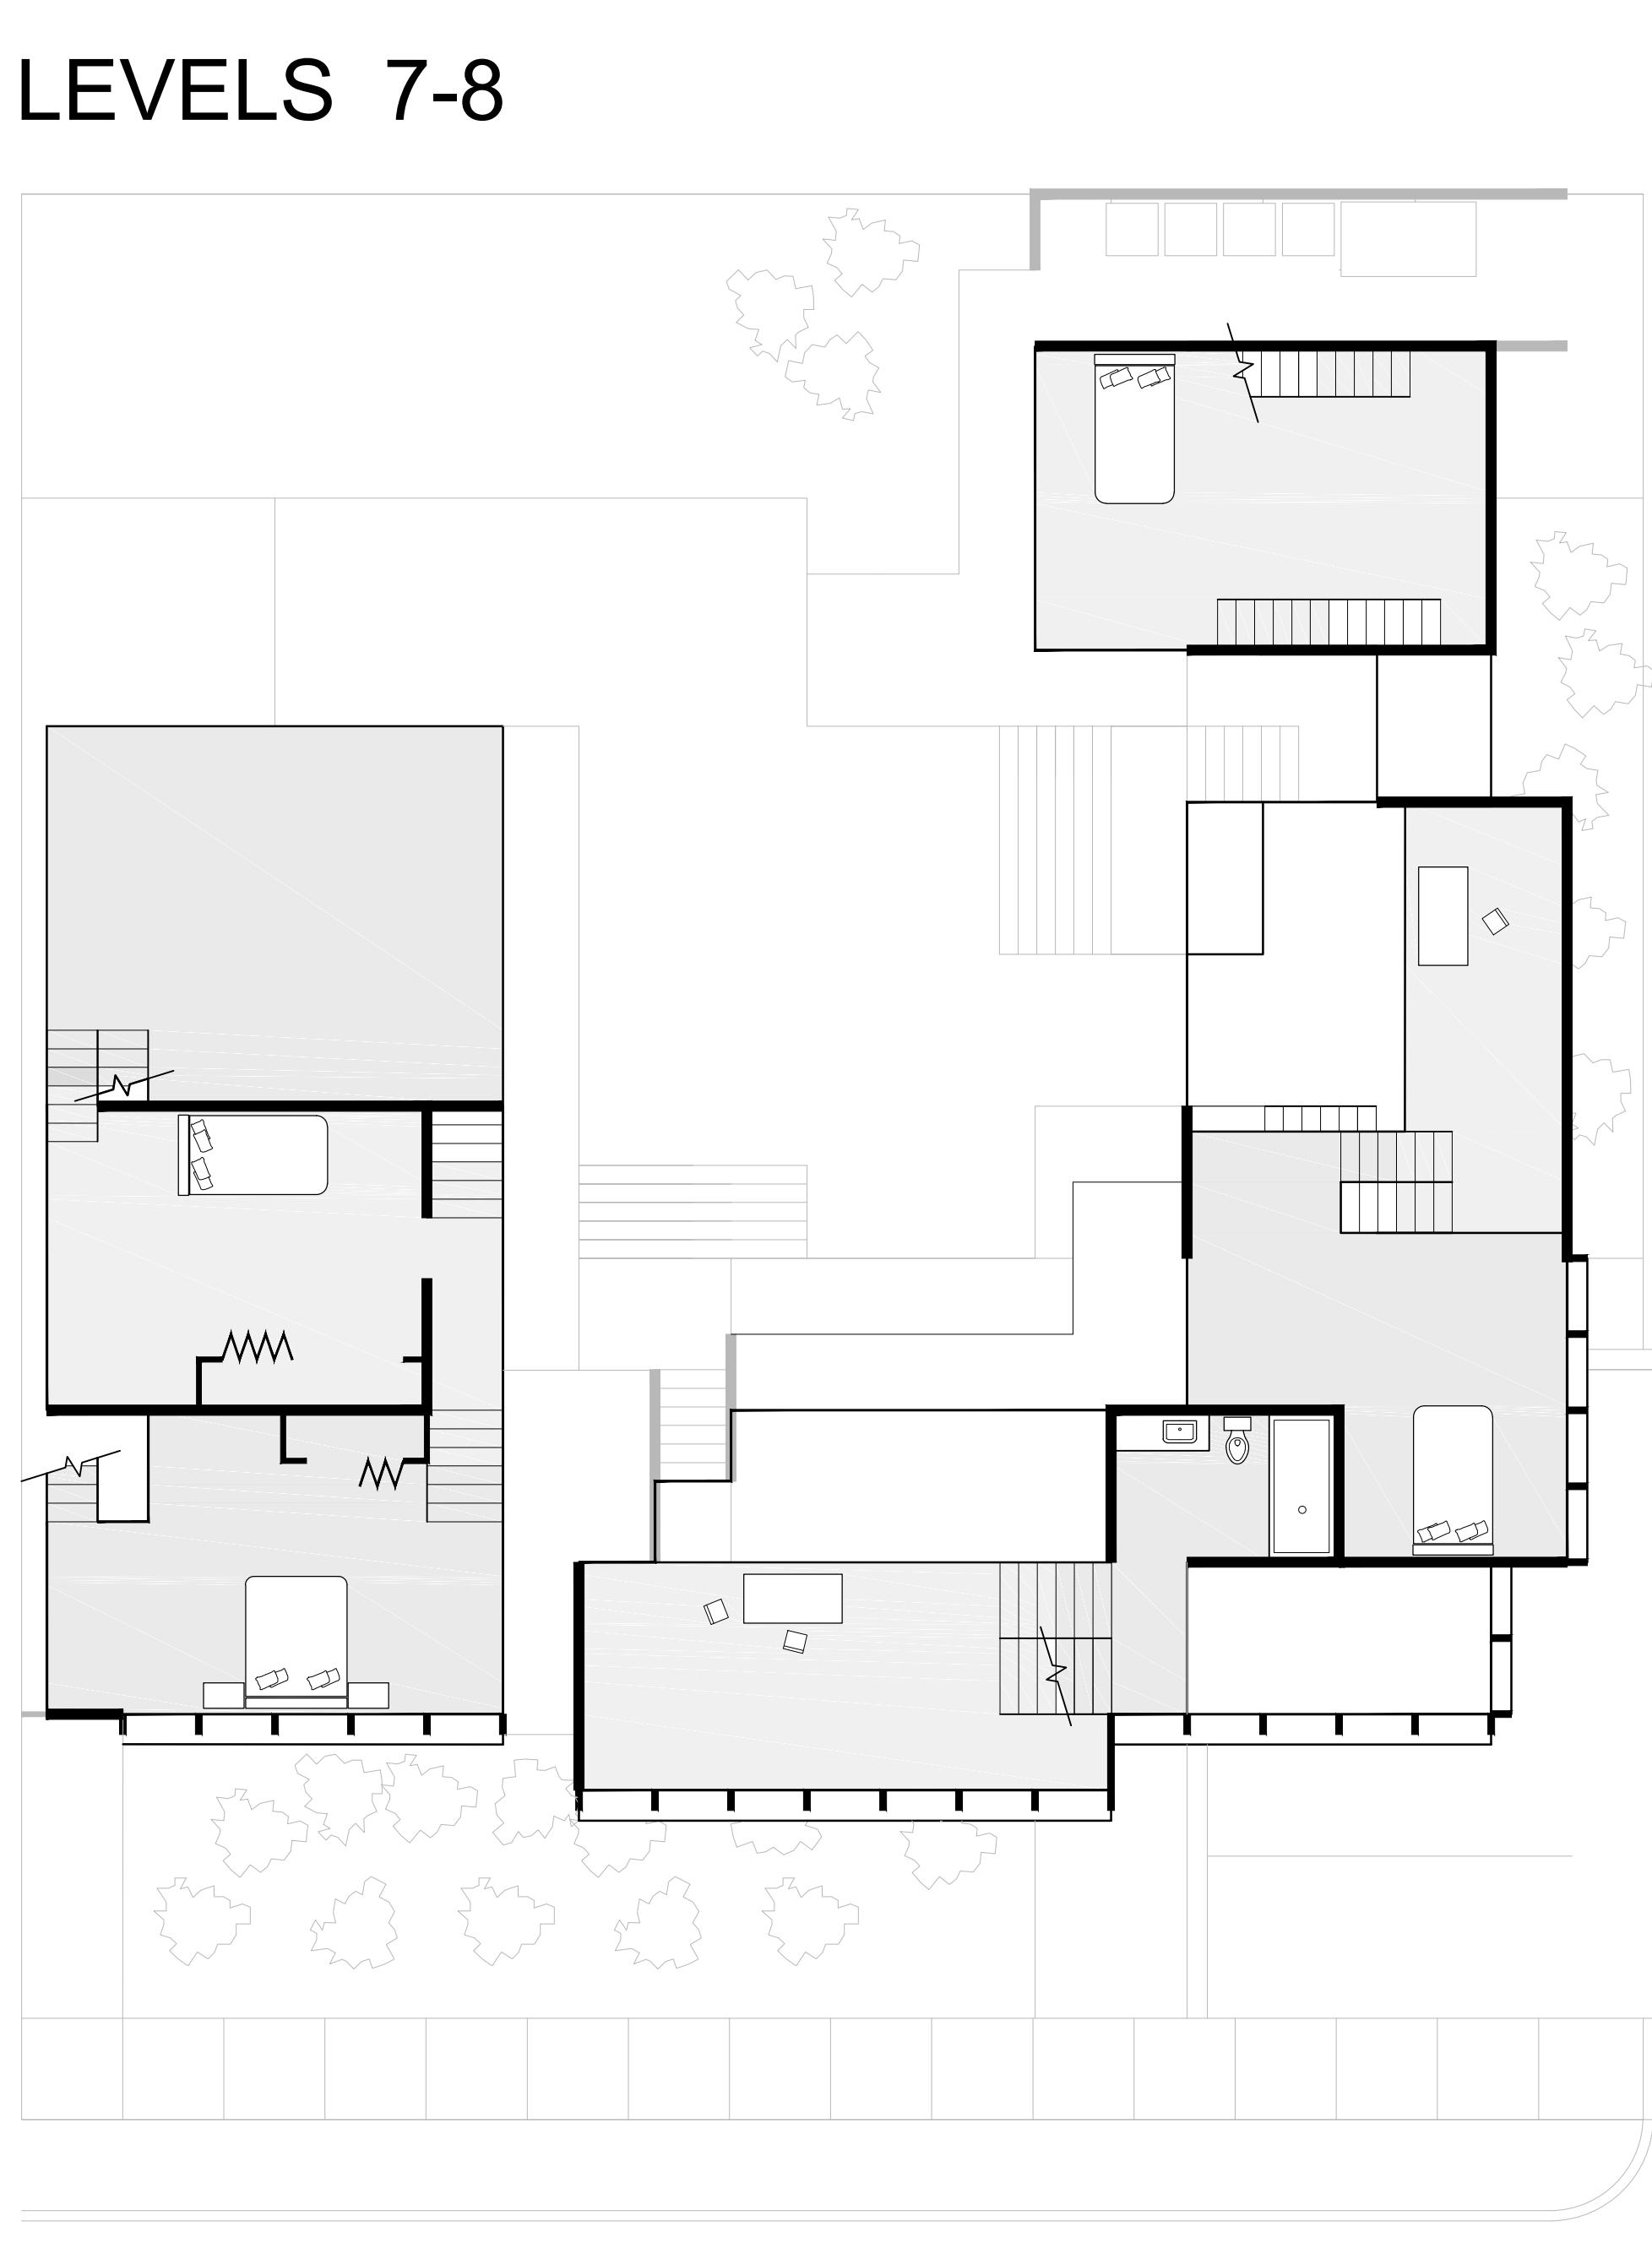
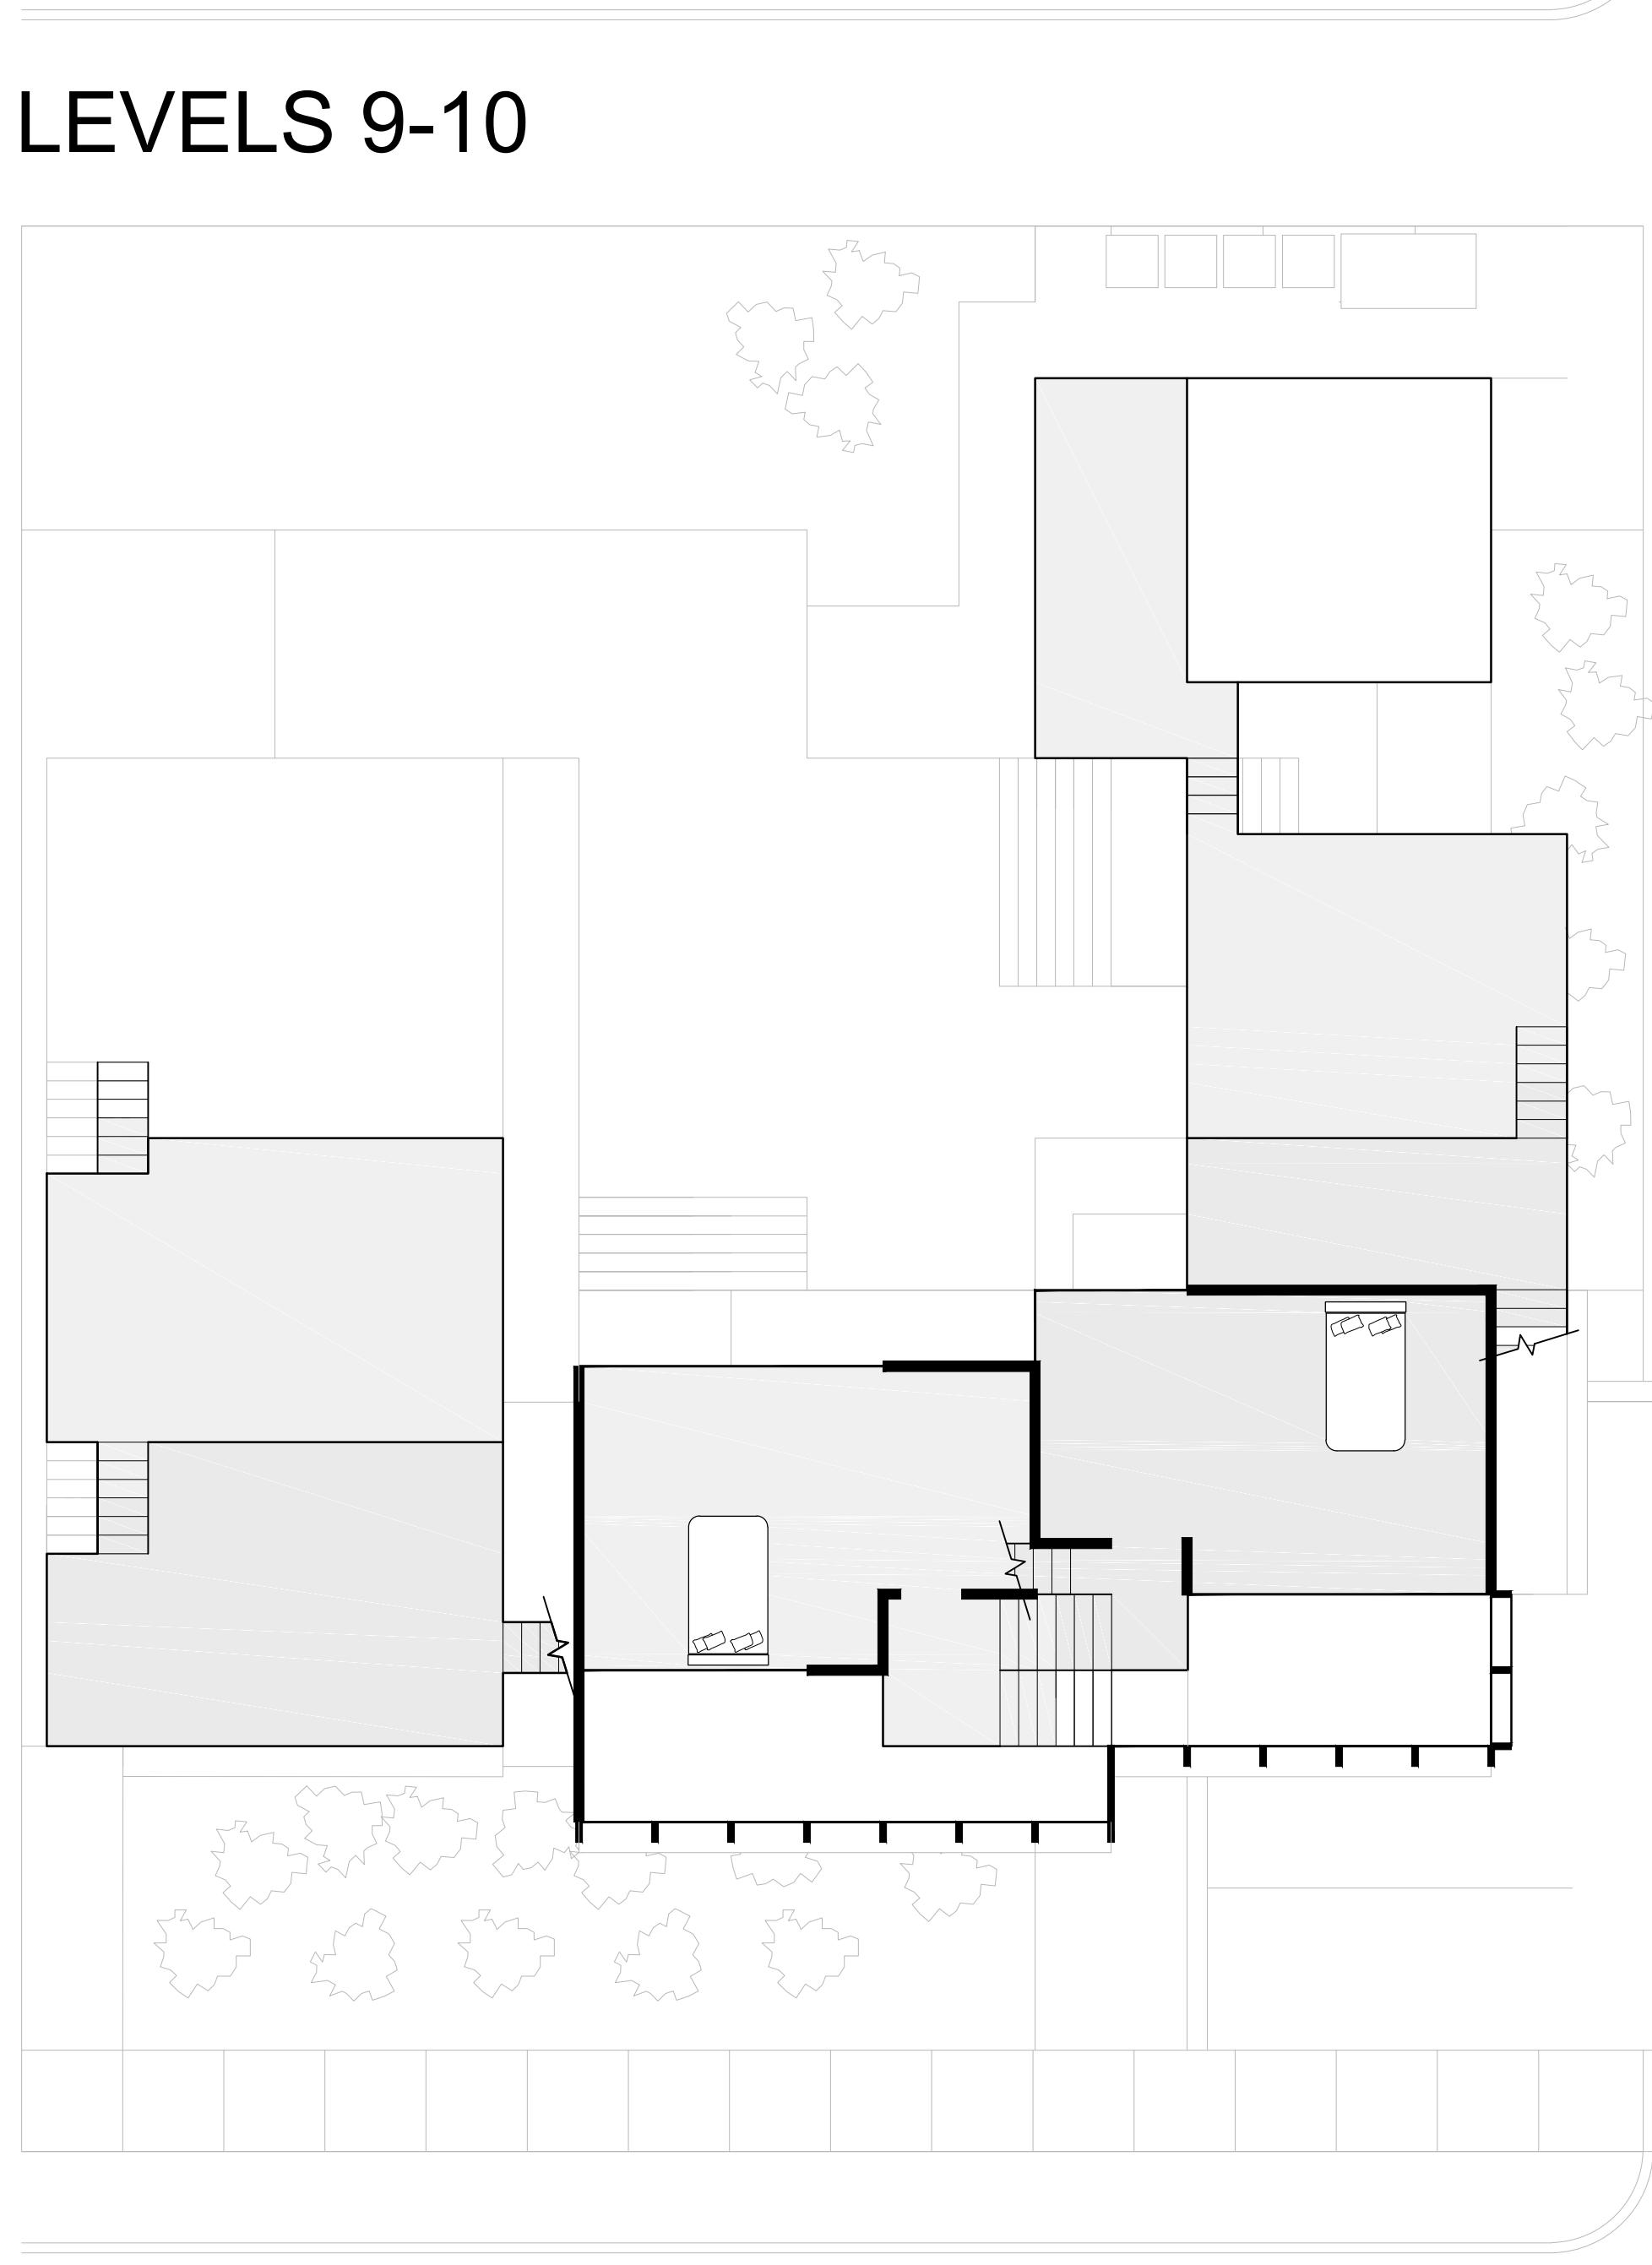


**'HOPE
COPRNER'** BY AARON MICK

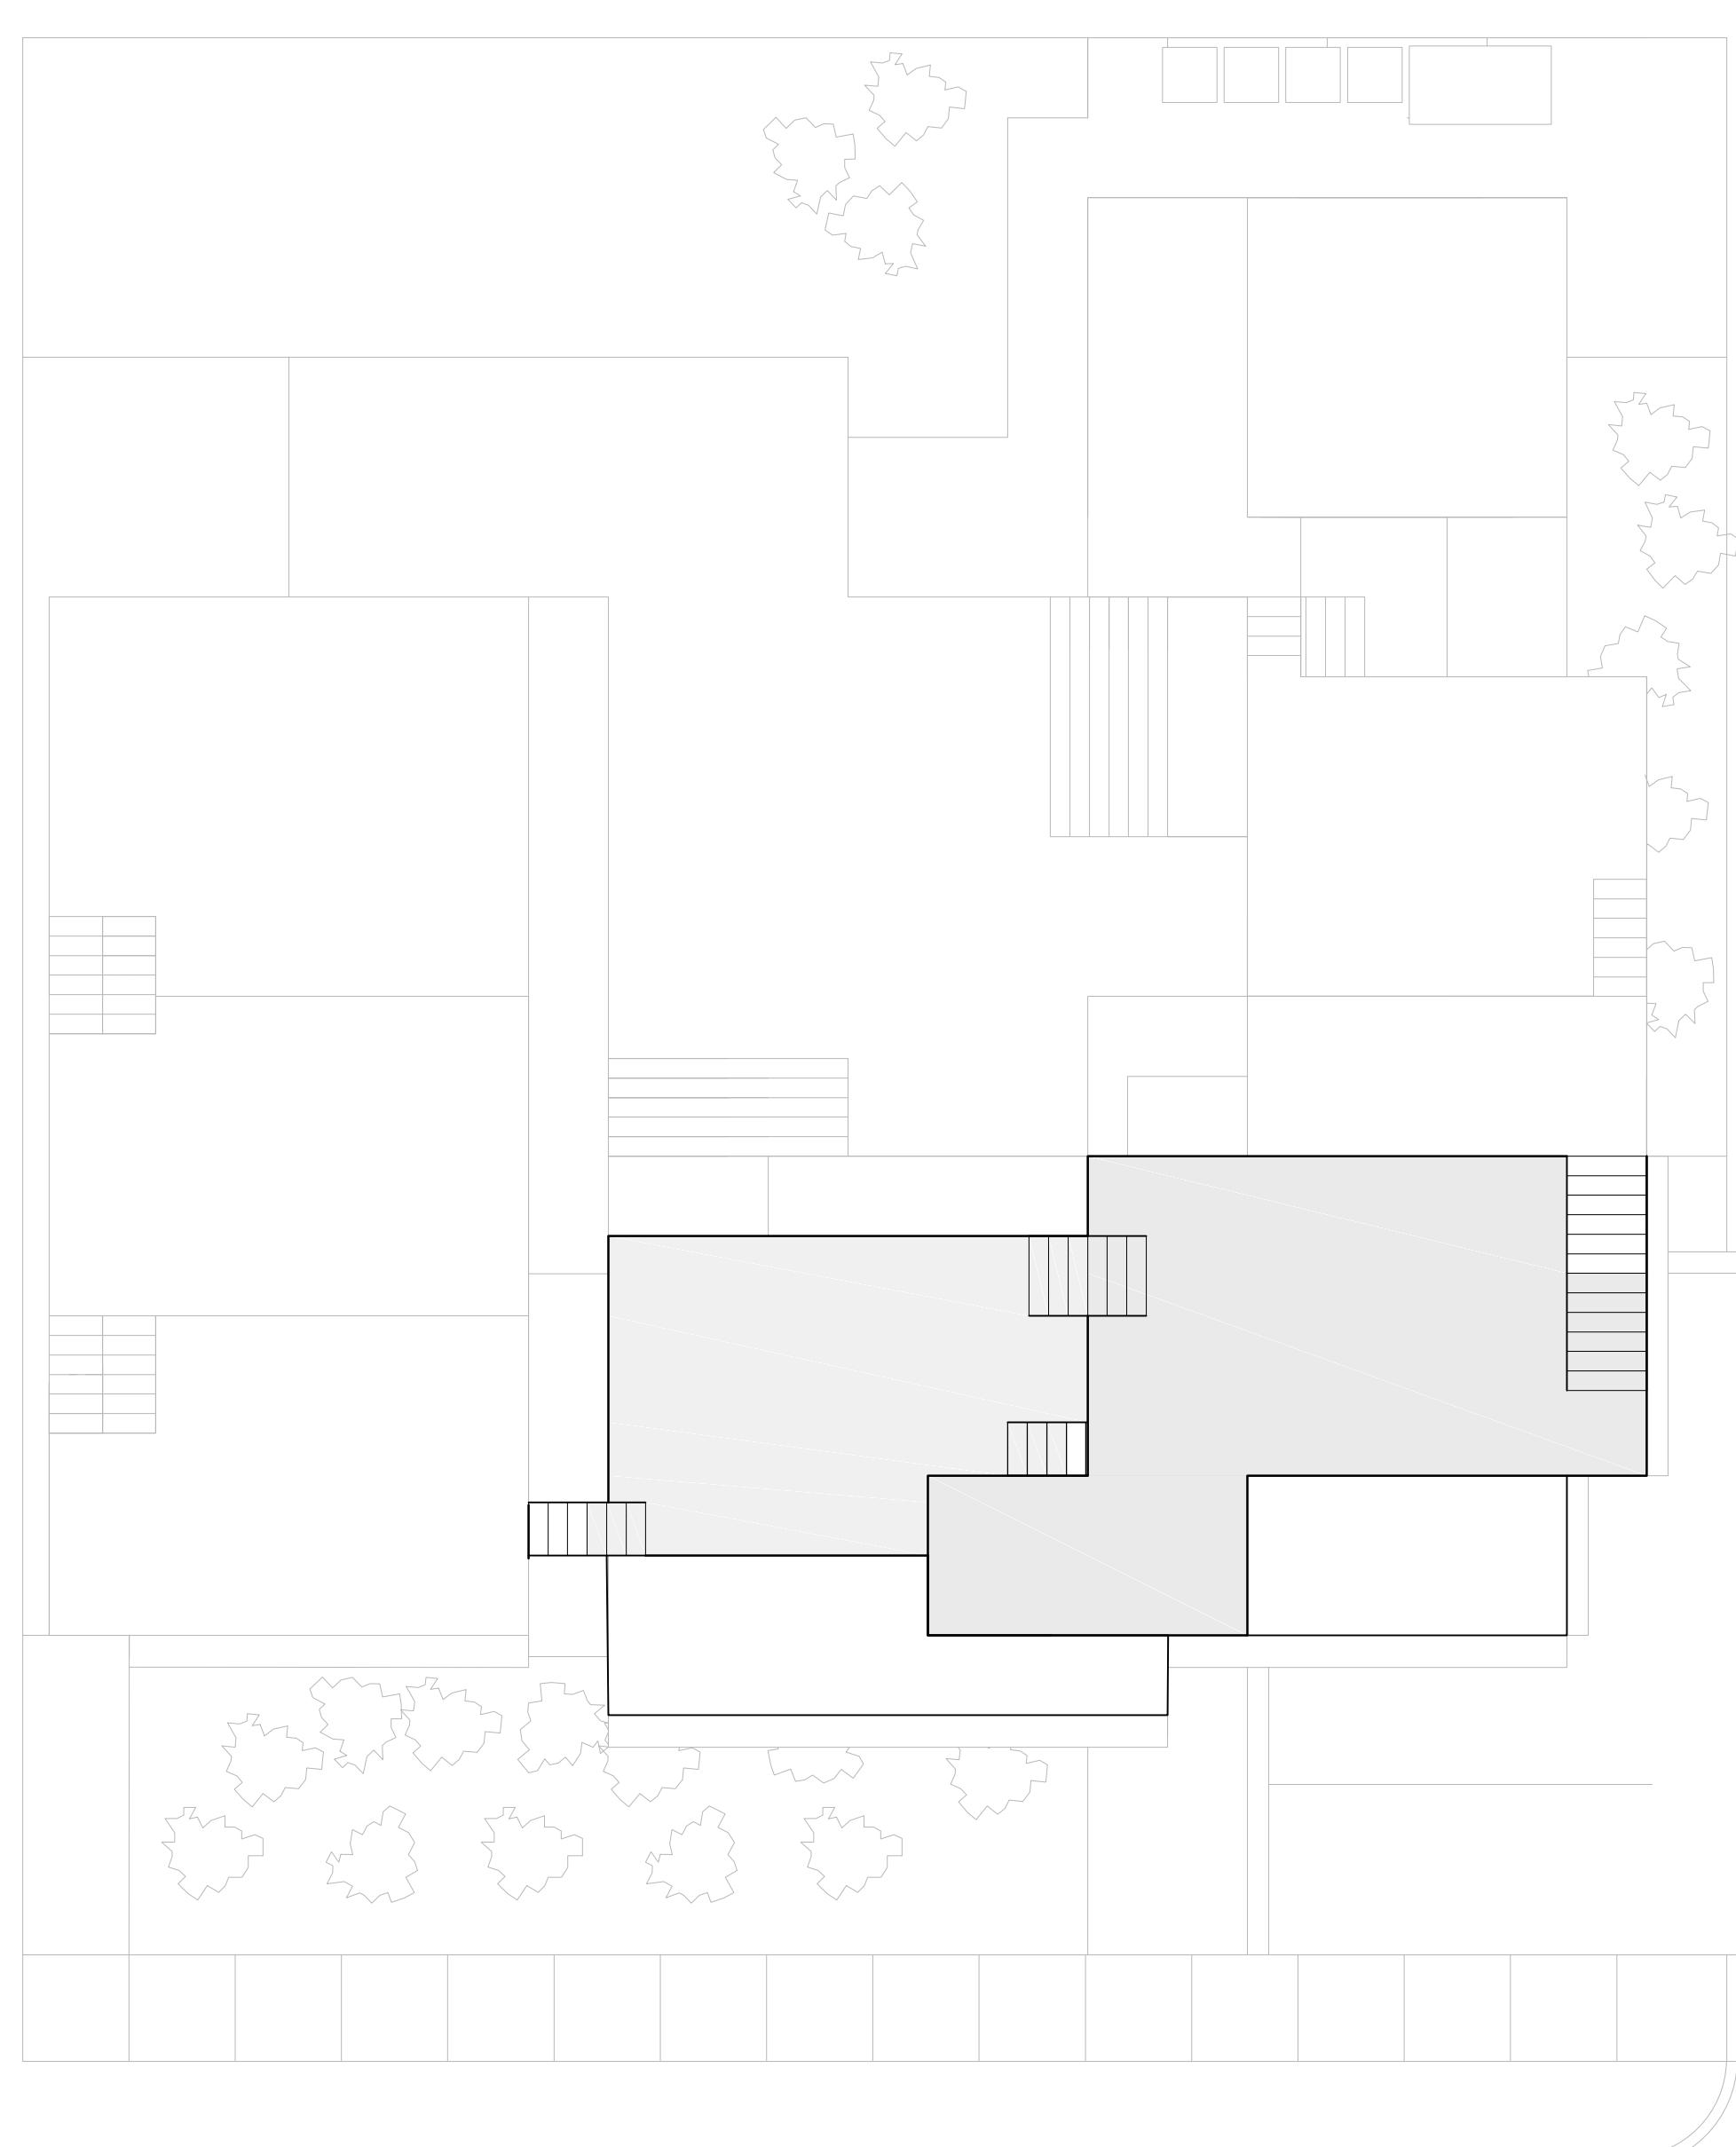

GROUND & 2nd FLOOR PLAN $\frac{1}{8}'' = 1'-0$