


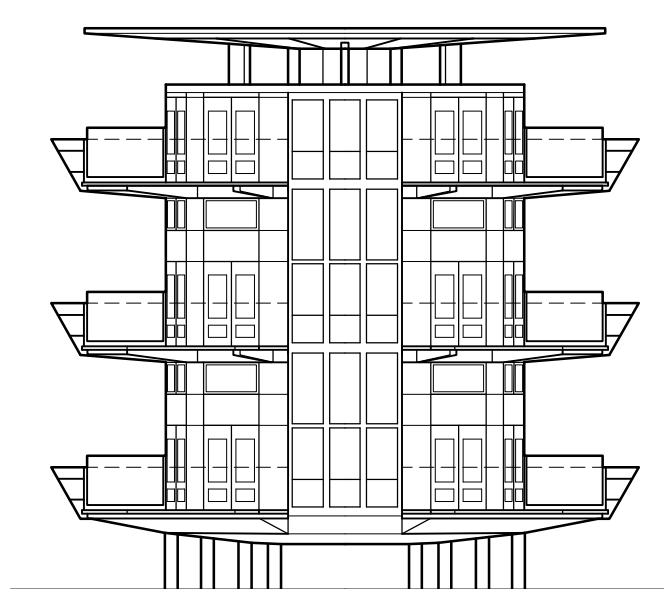
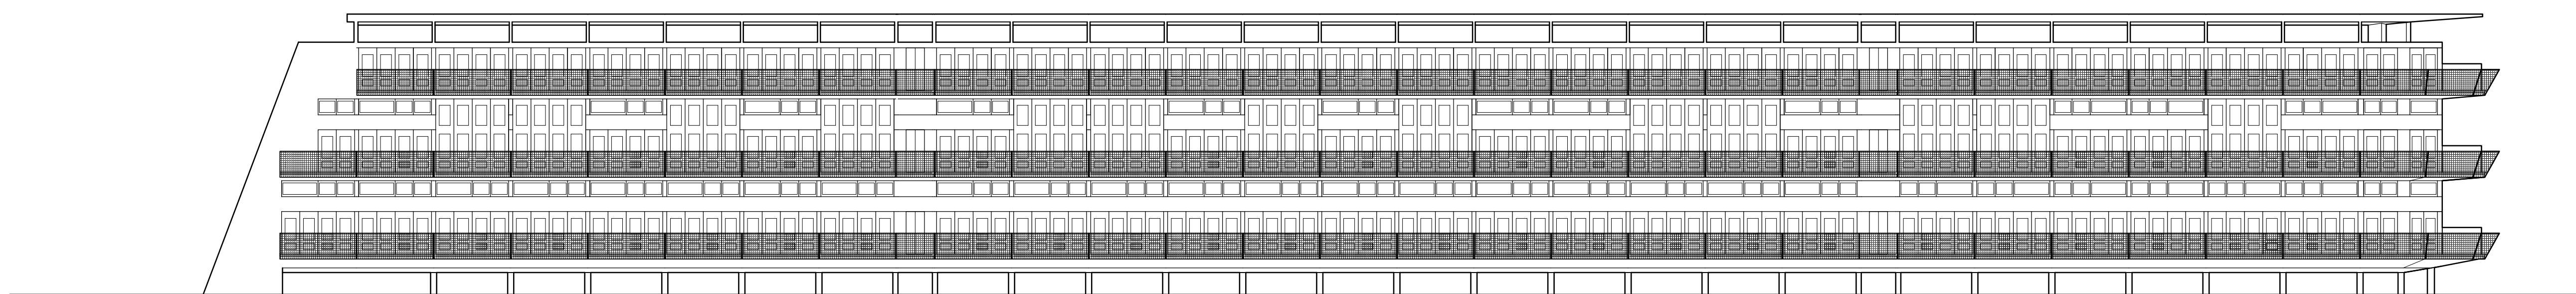


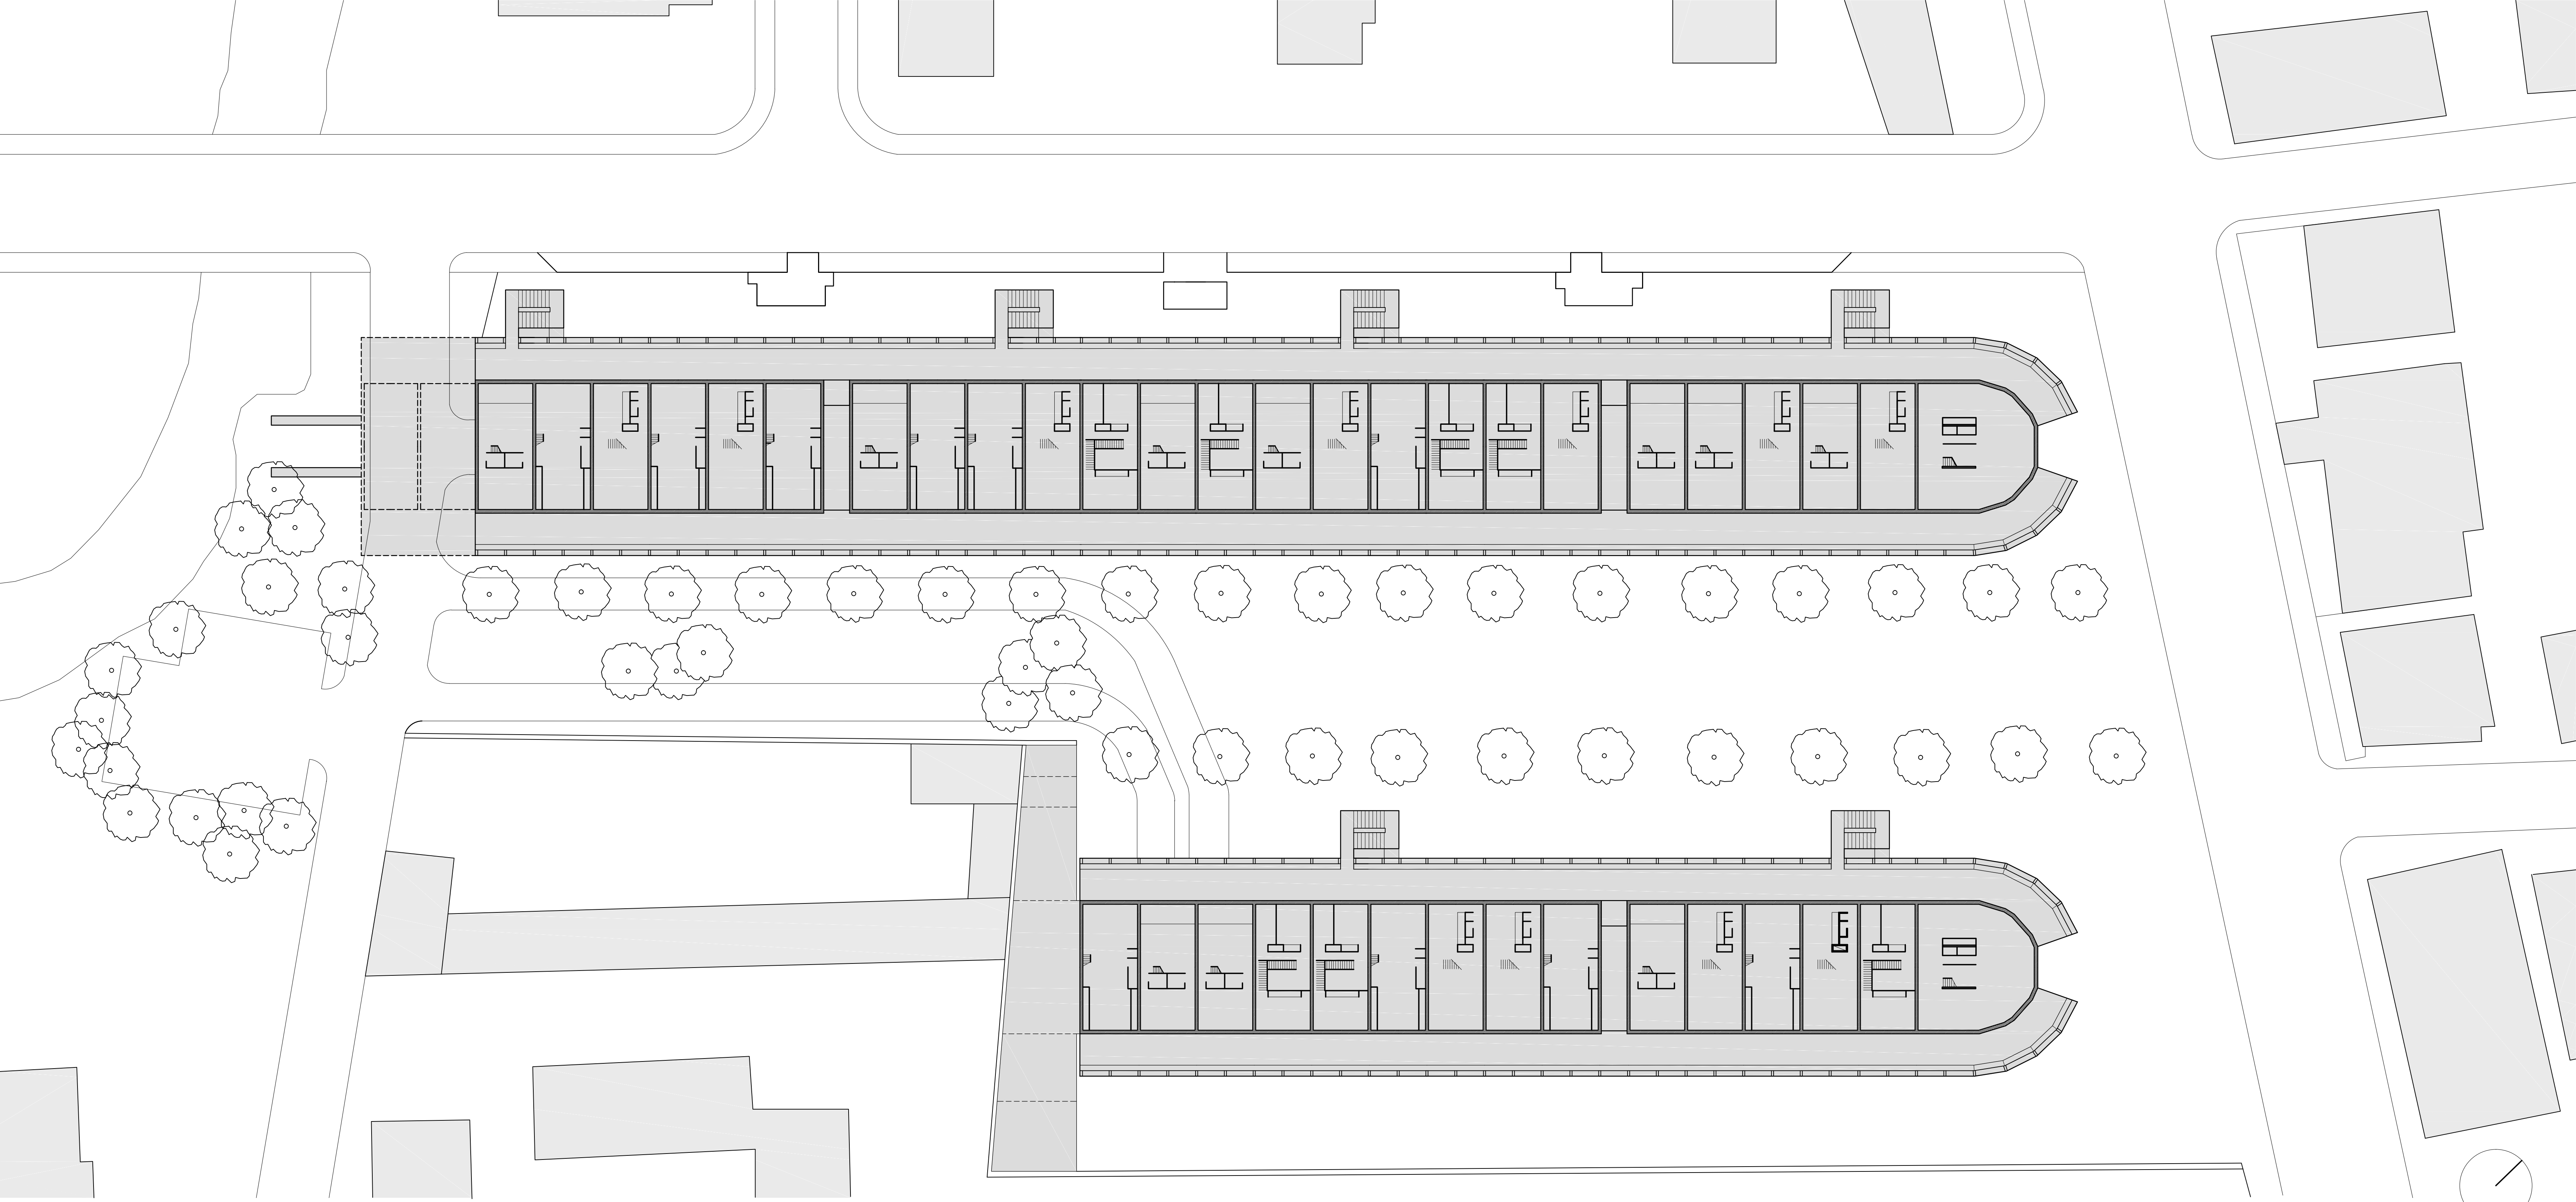


SCALE: 1/4" = 1'-0"

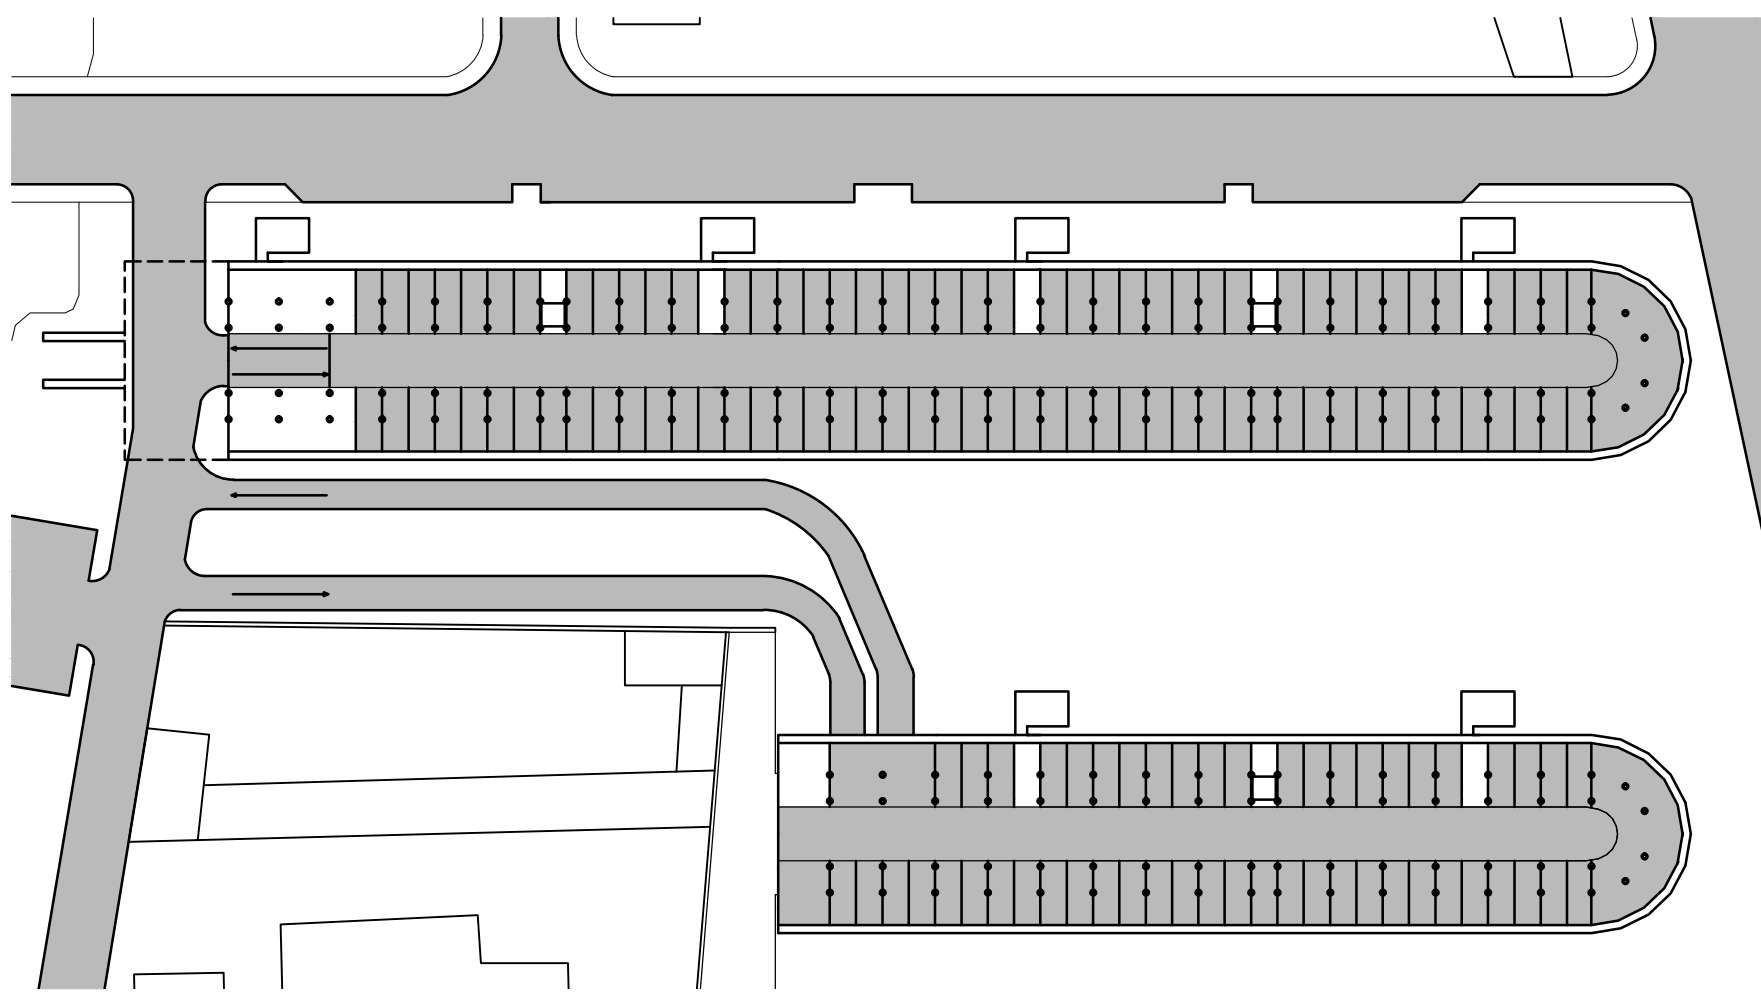



PARKING STRATEGY

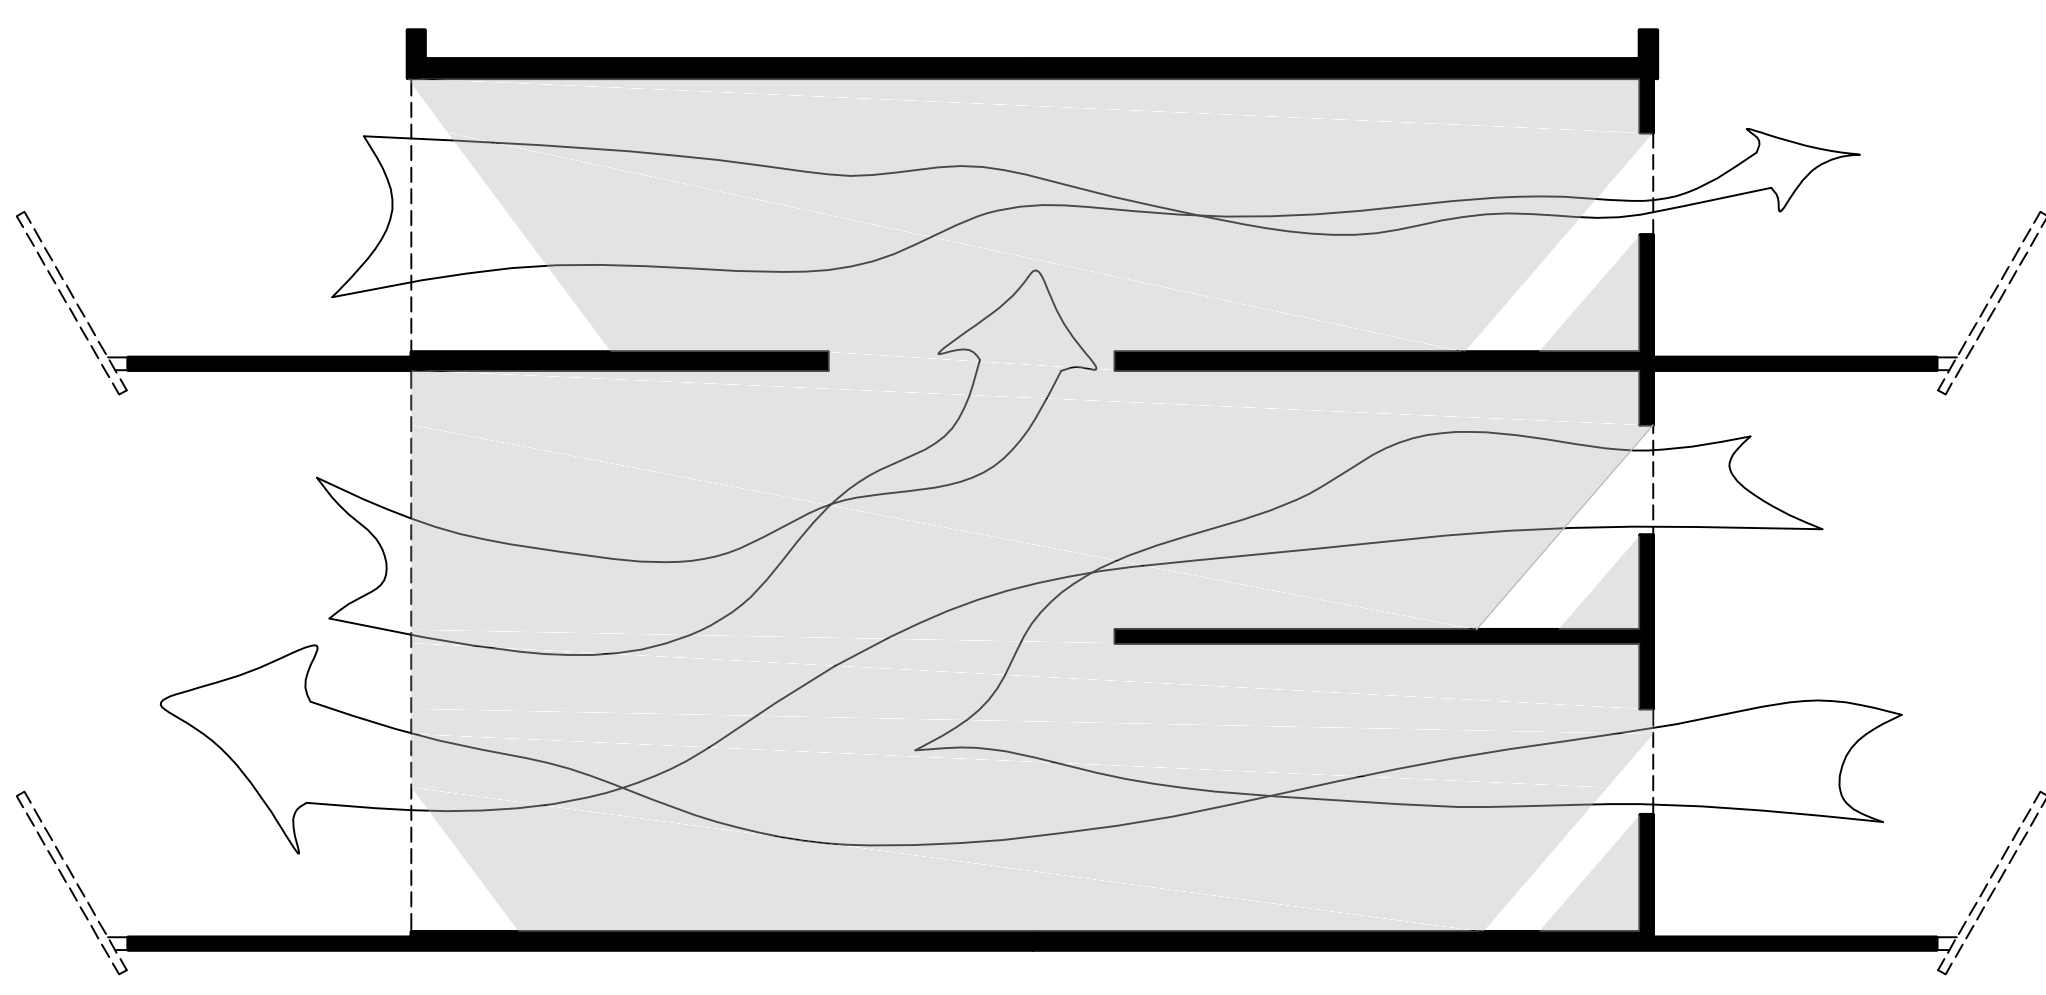






AIRFLOW & LIGHT

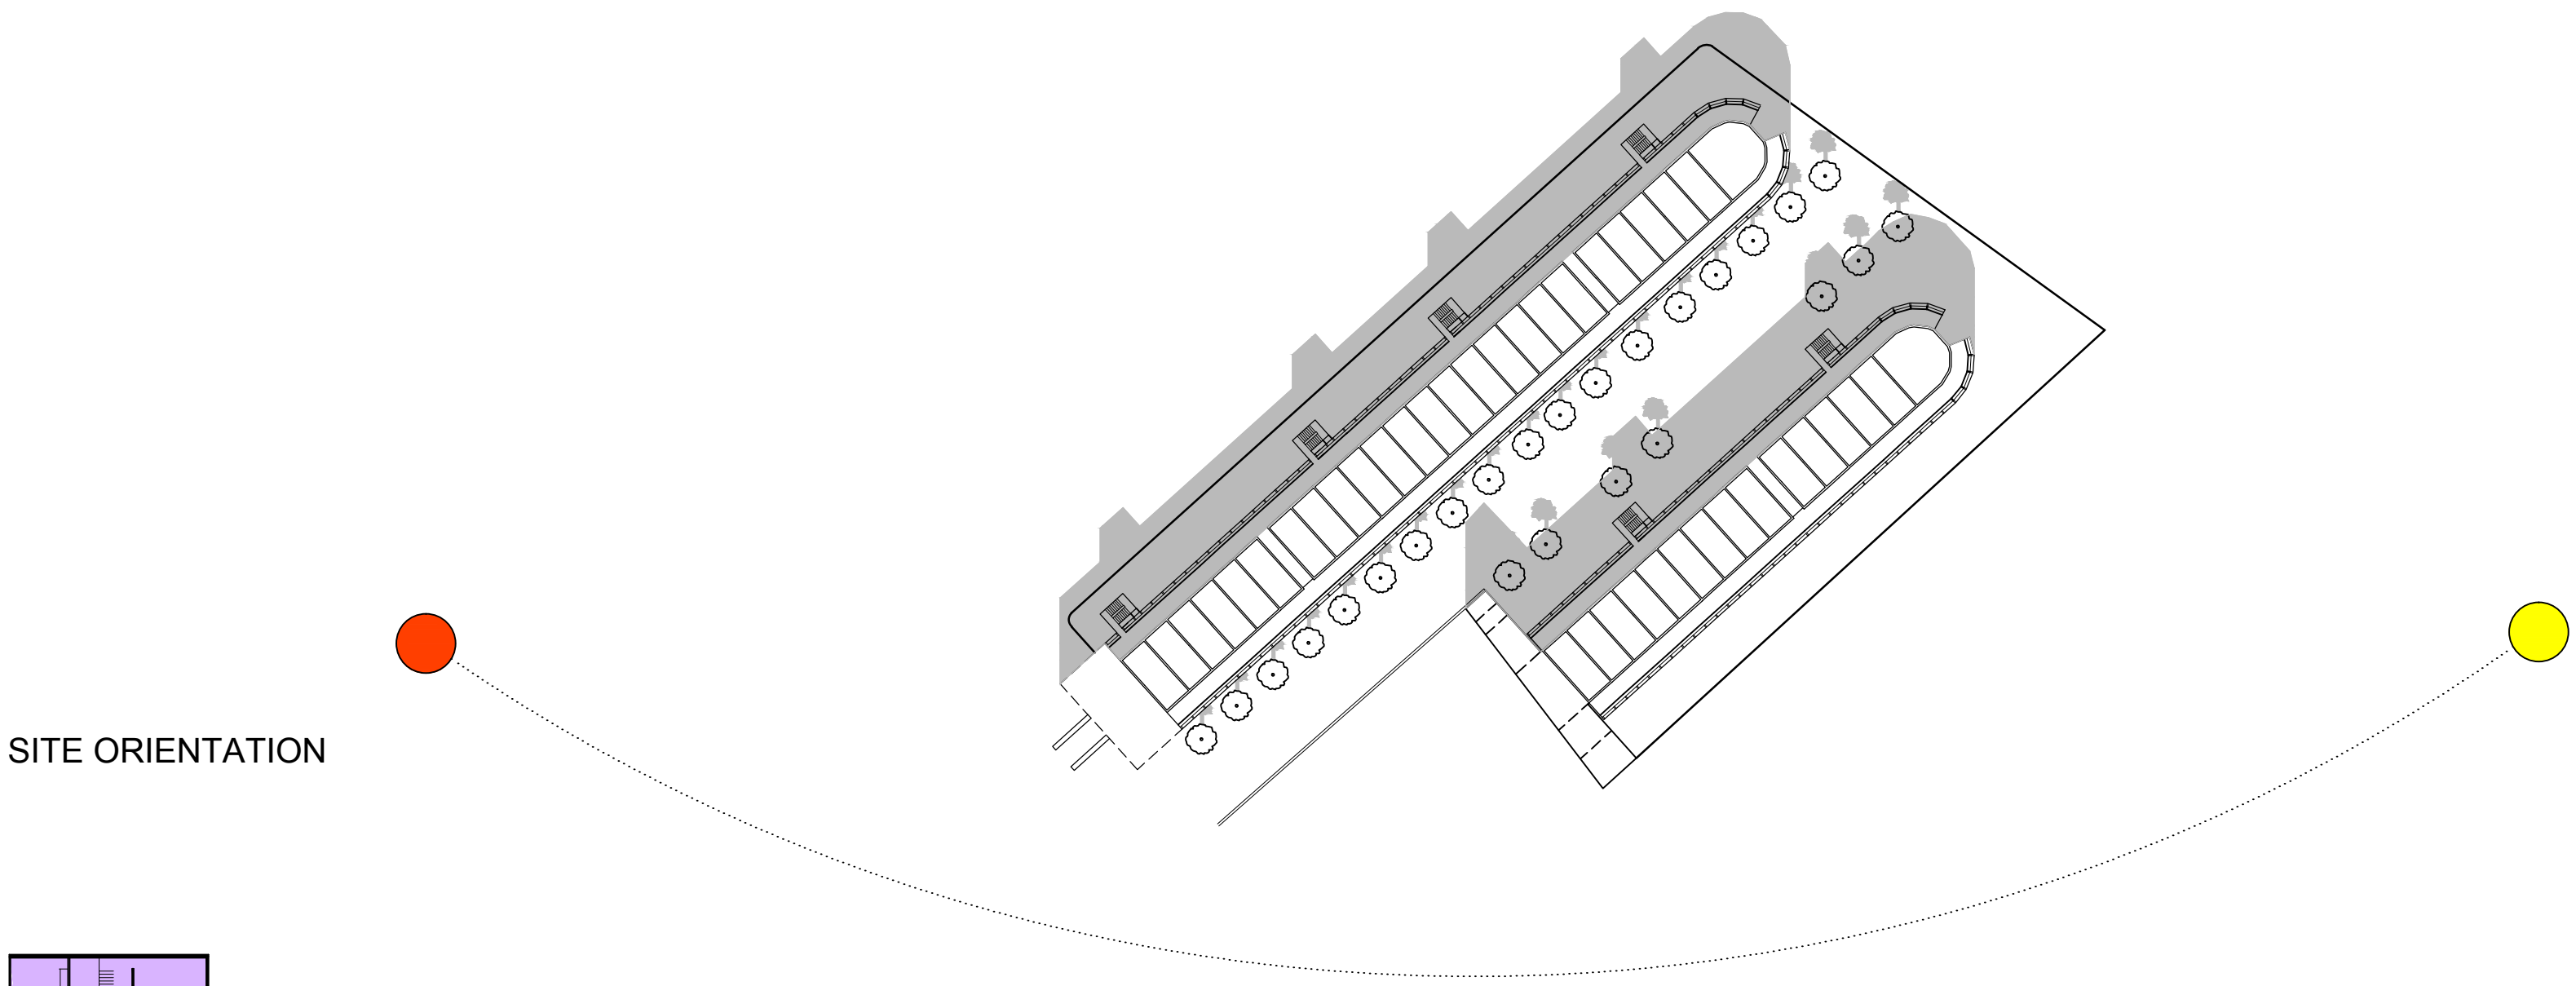

SITE ORIENTATION

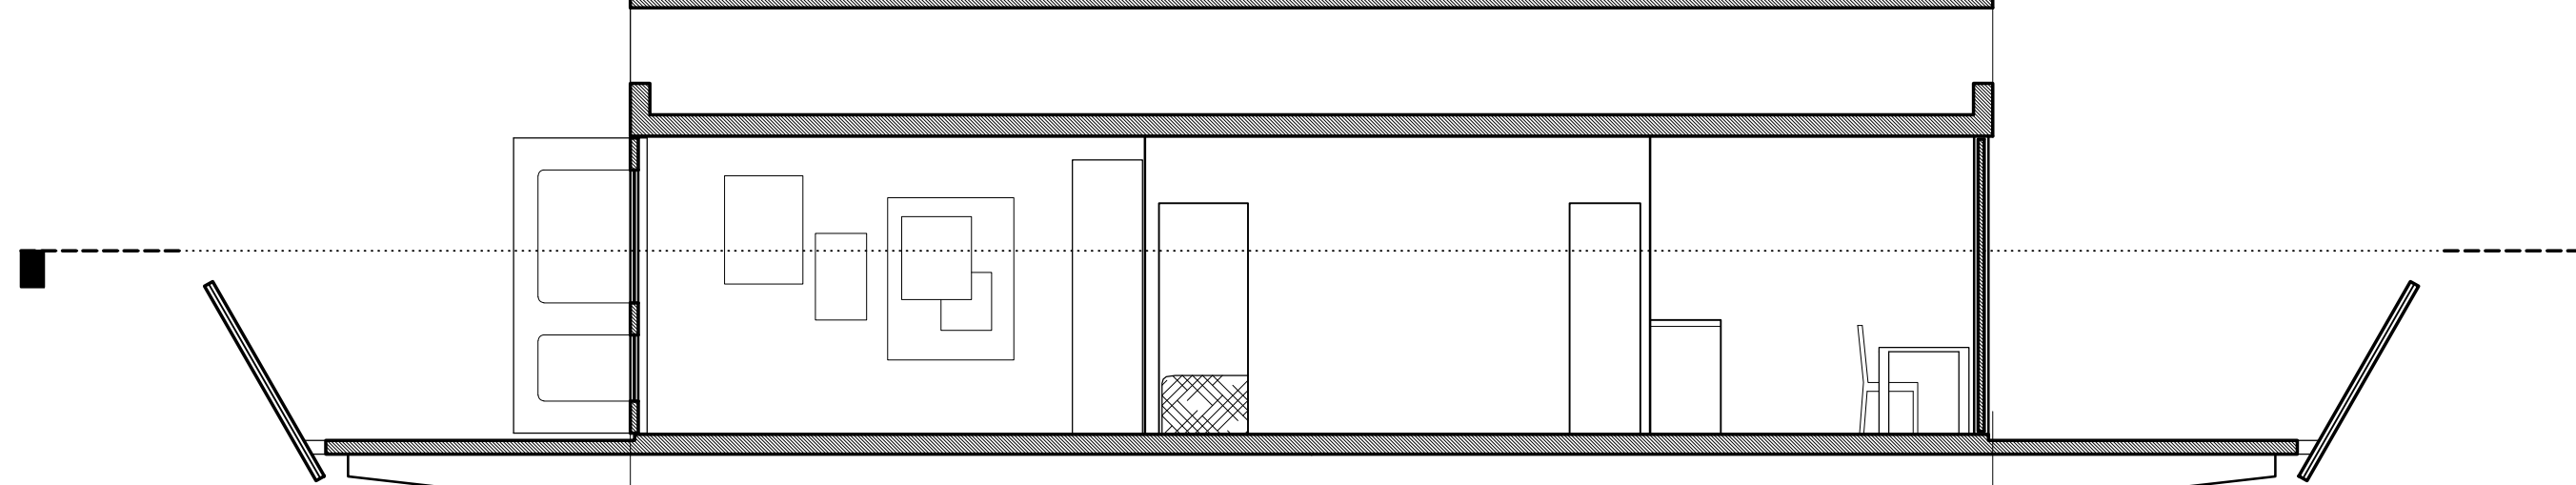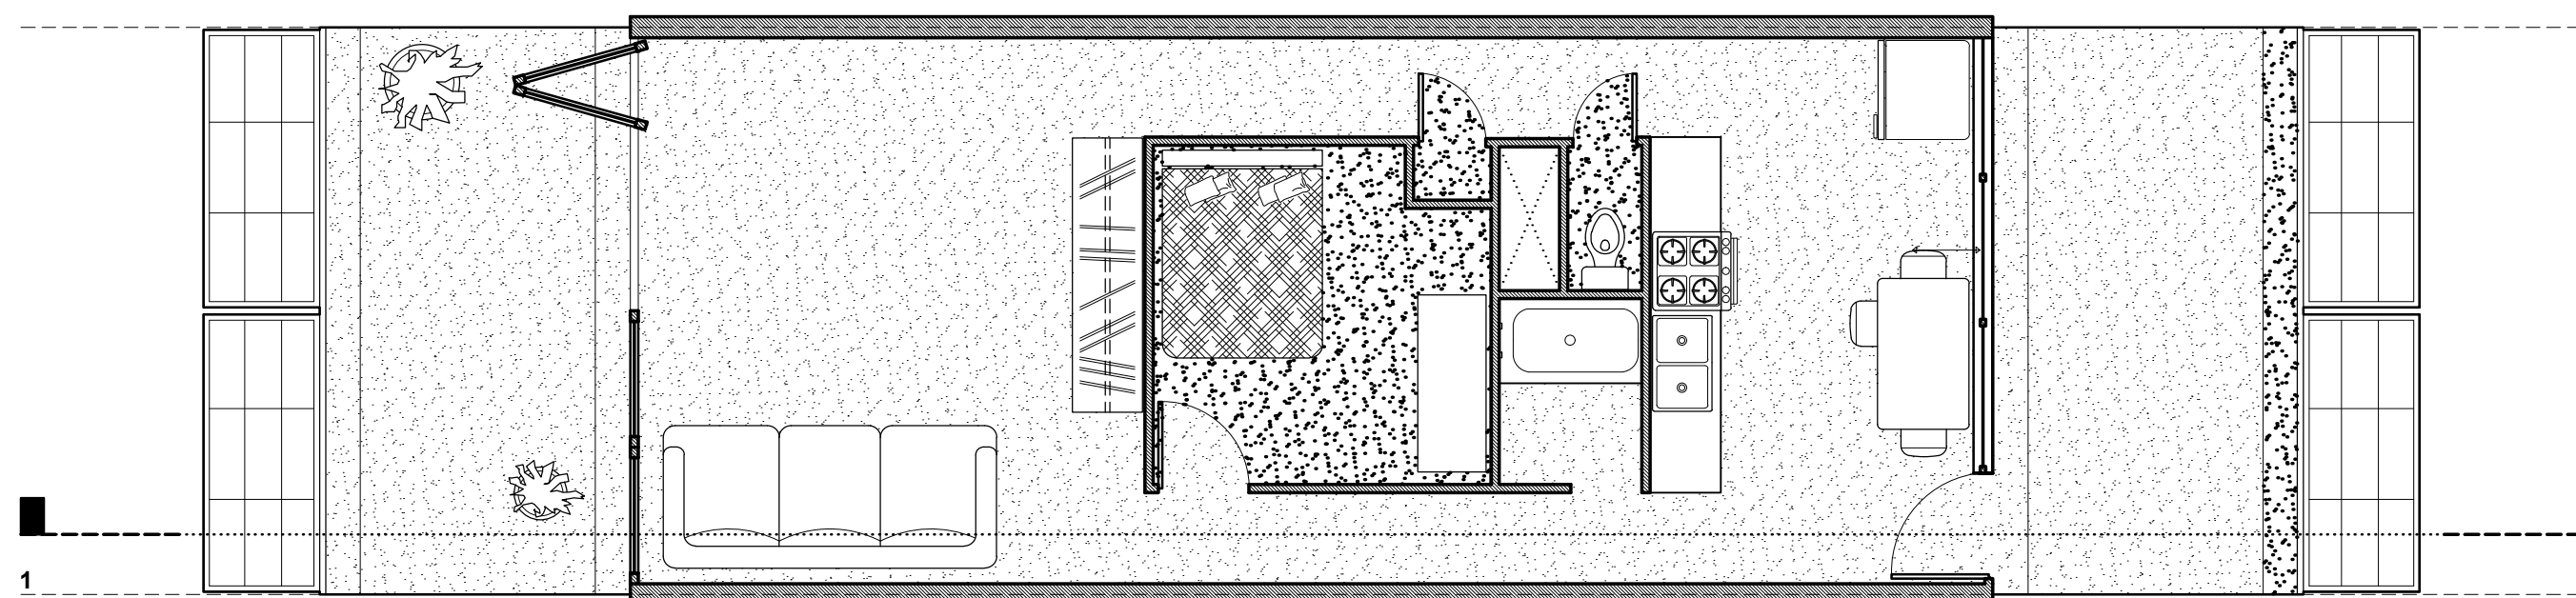


SIMPLEX PLAN & SECTION

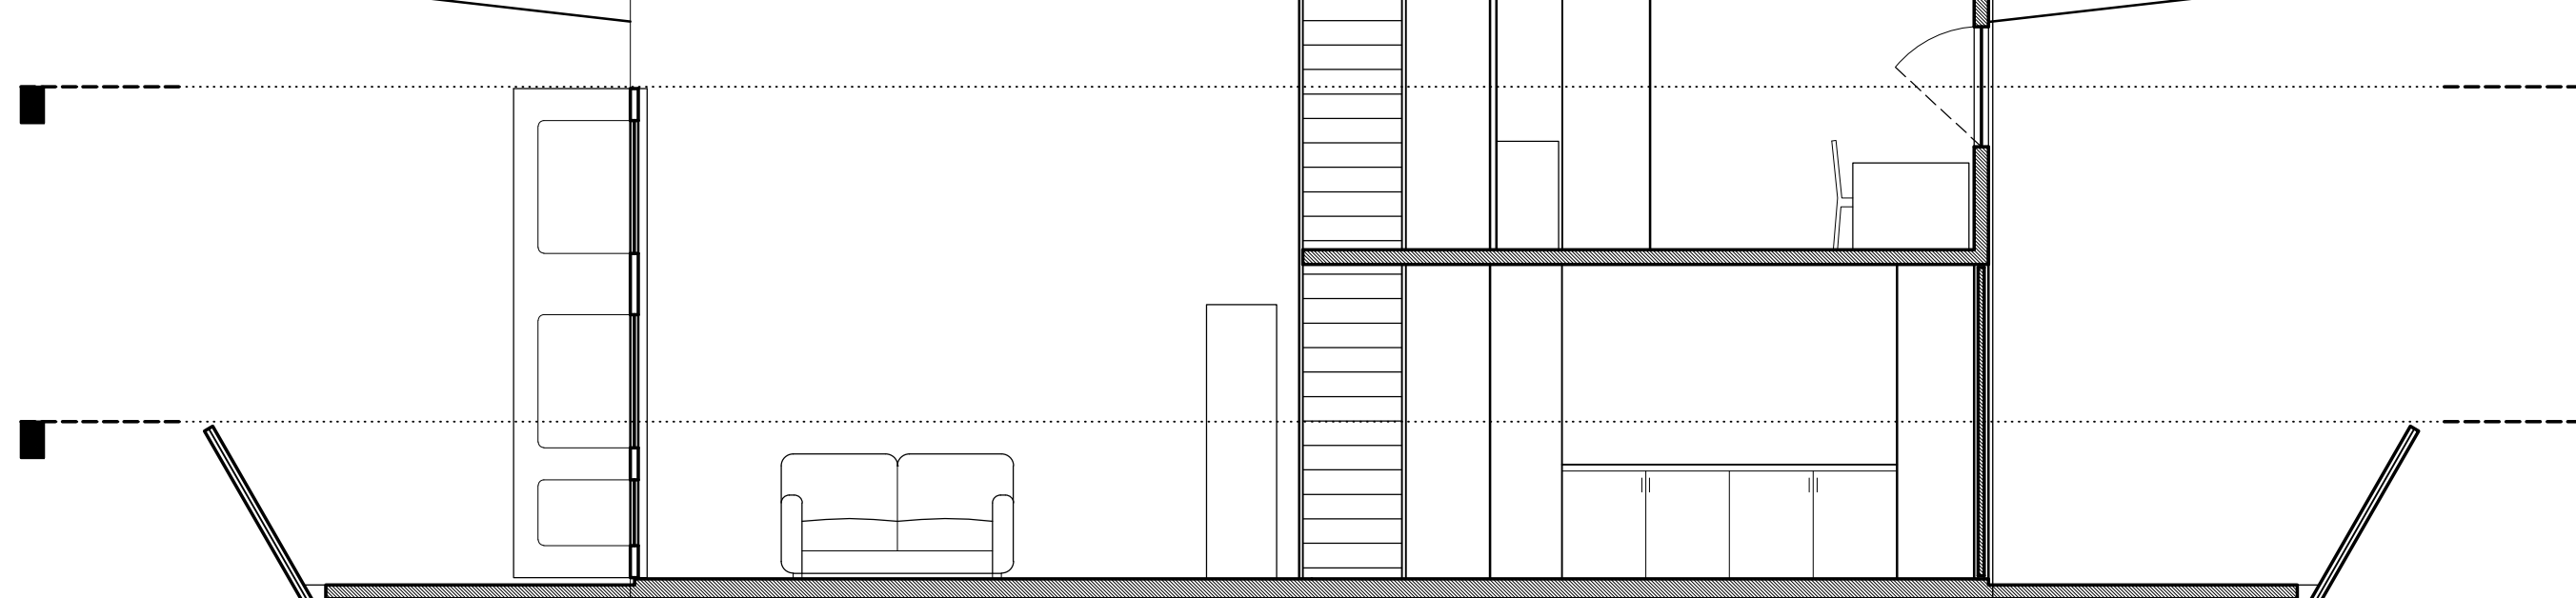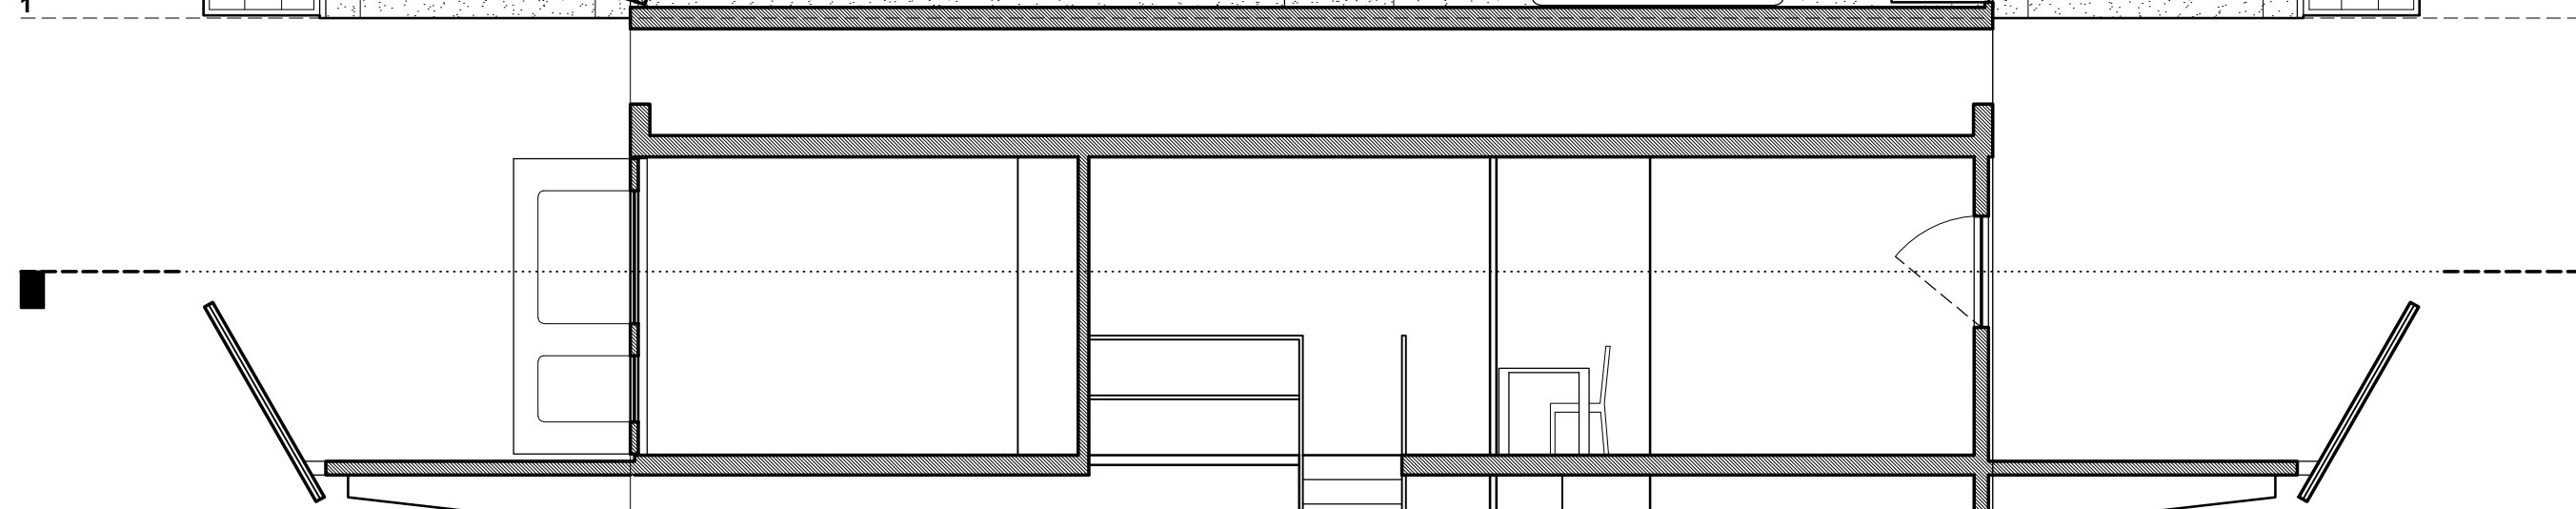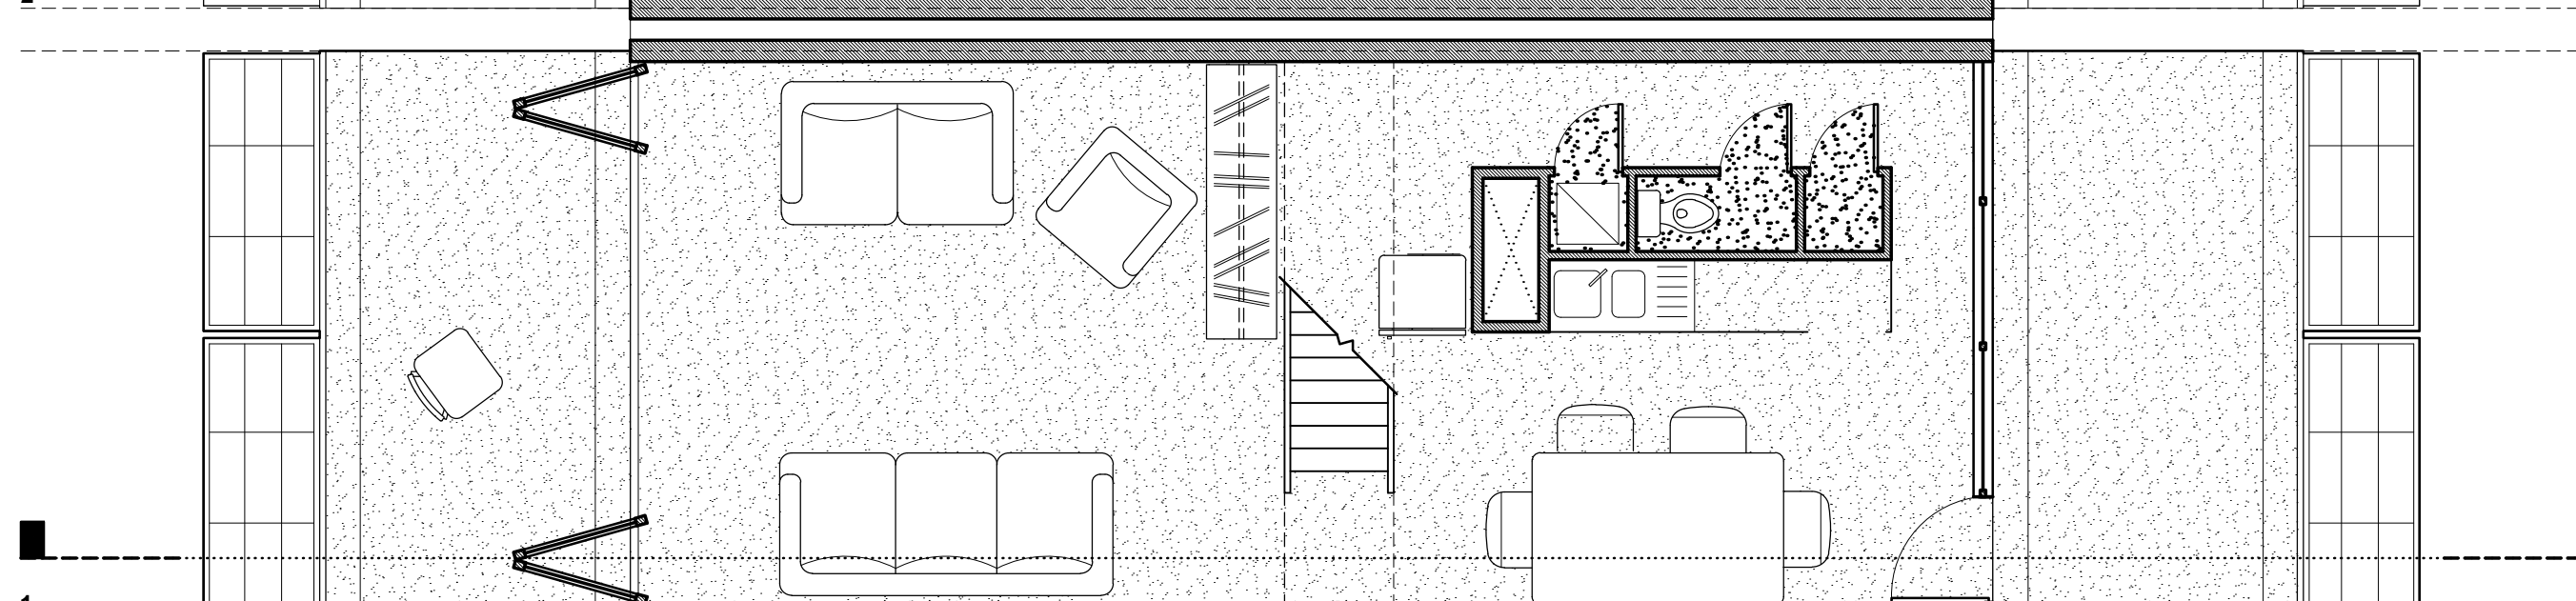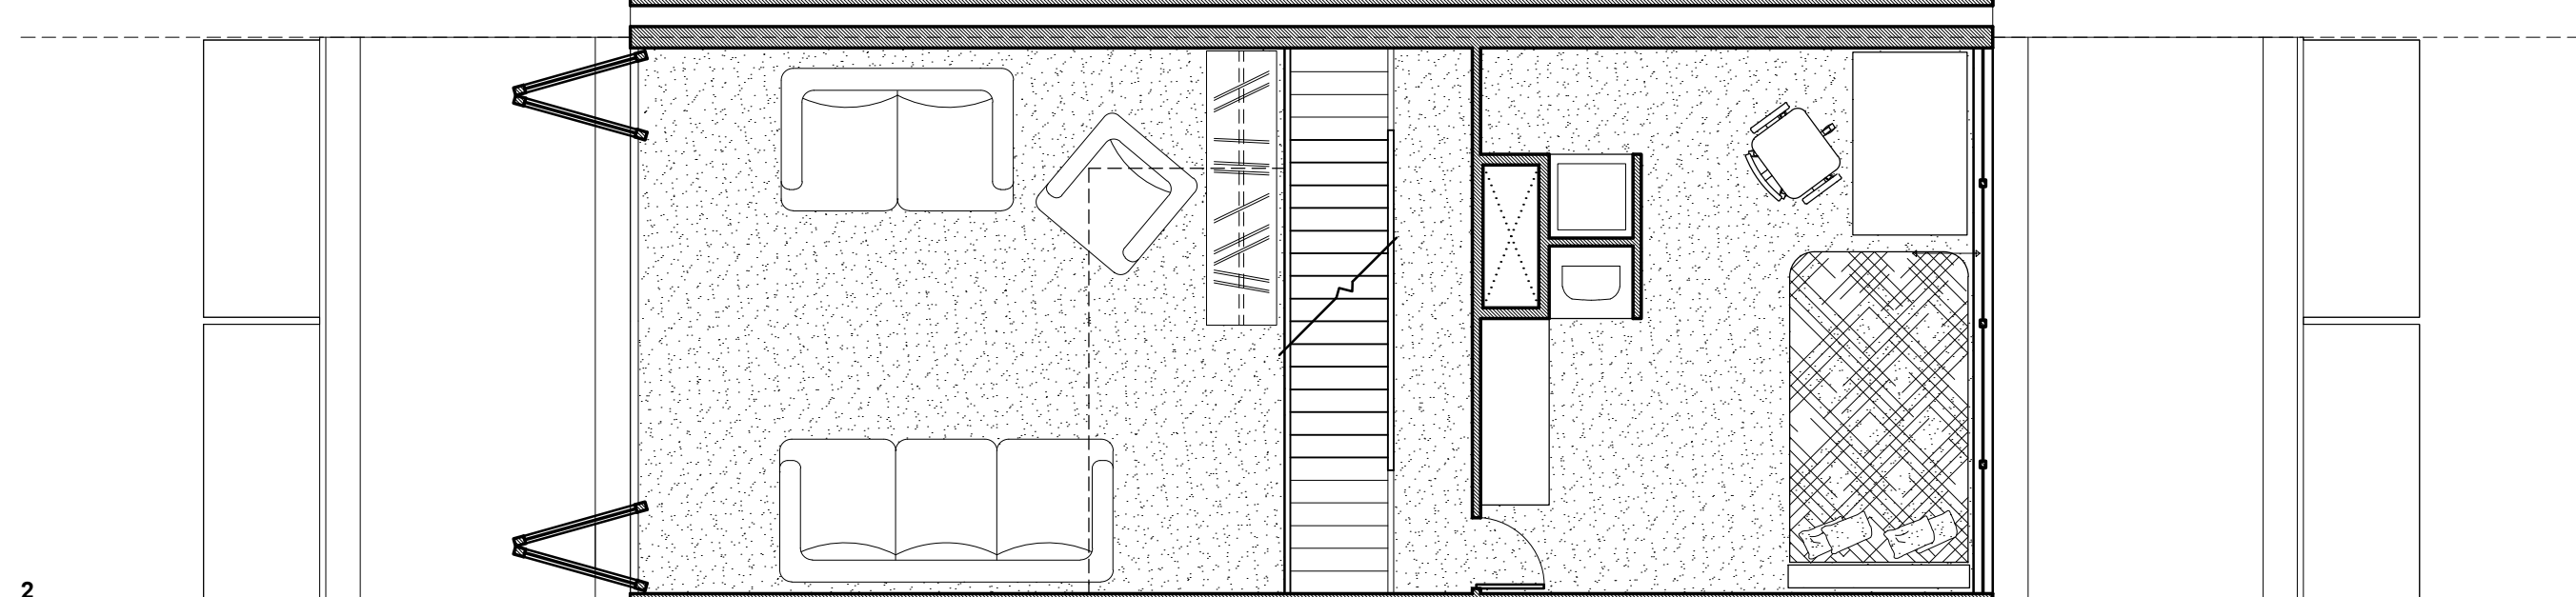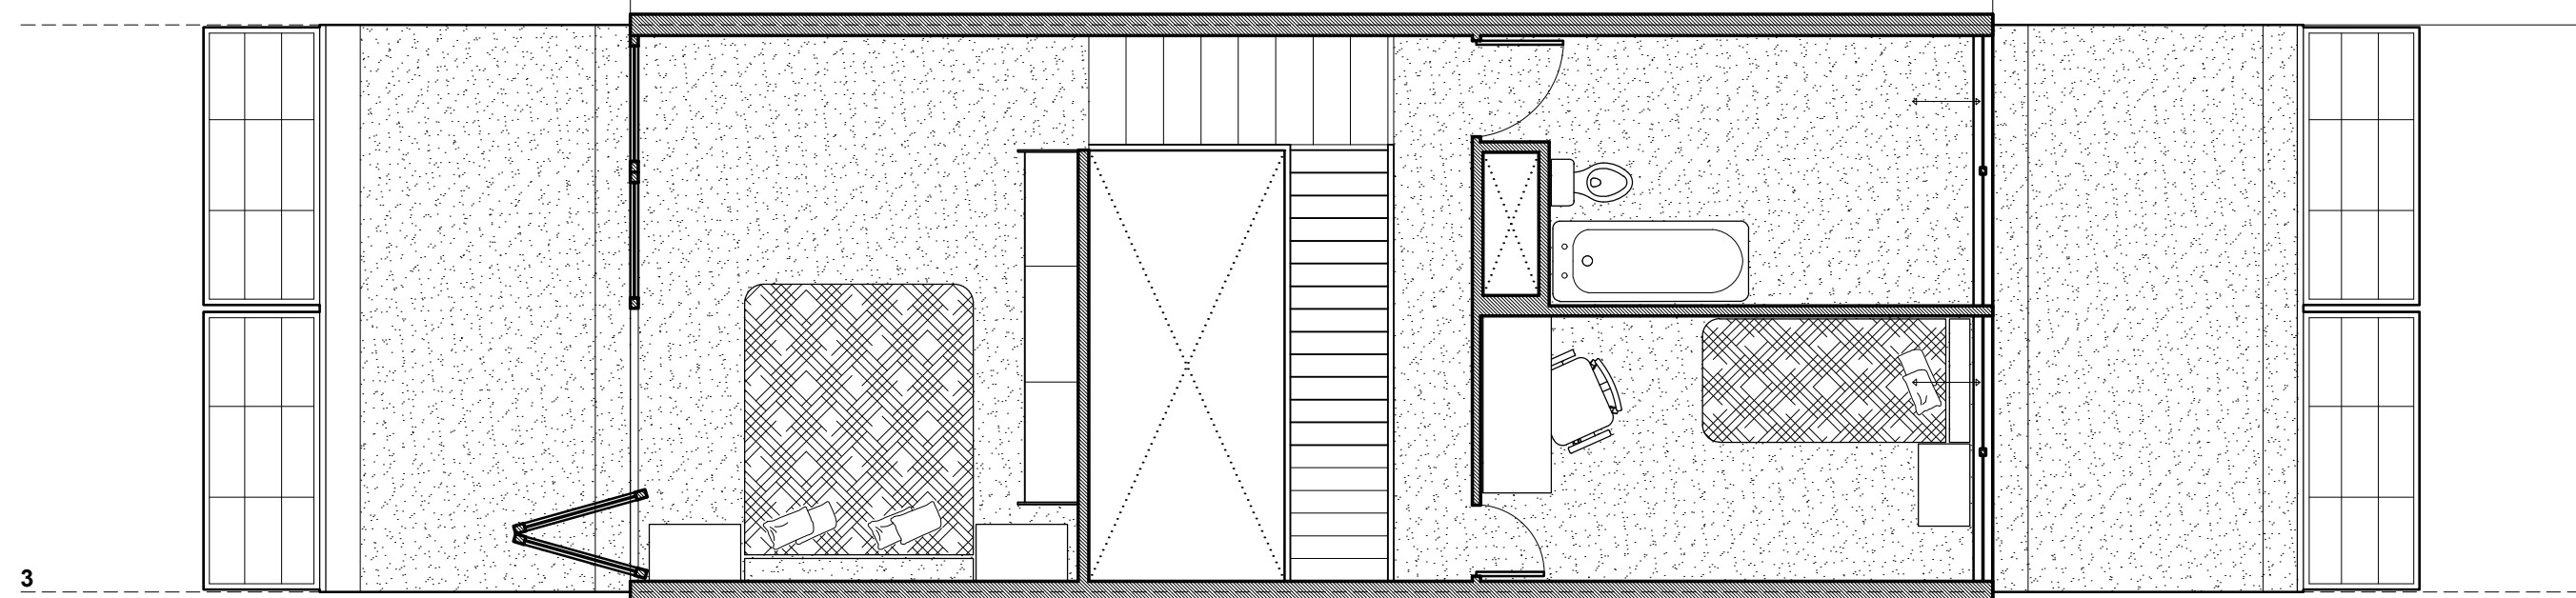


TRIPLEX PLAN & SECTION


SCALE: 1/4" = 1'-0"

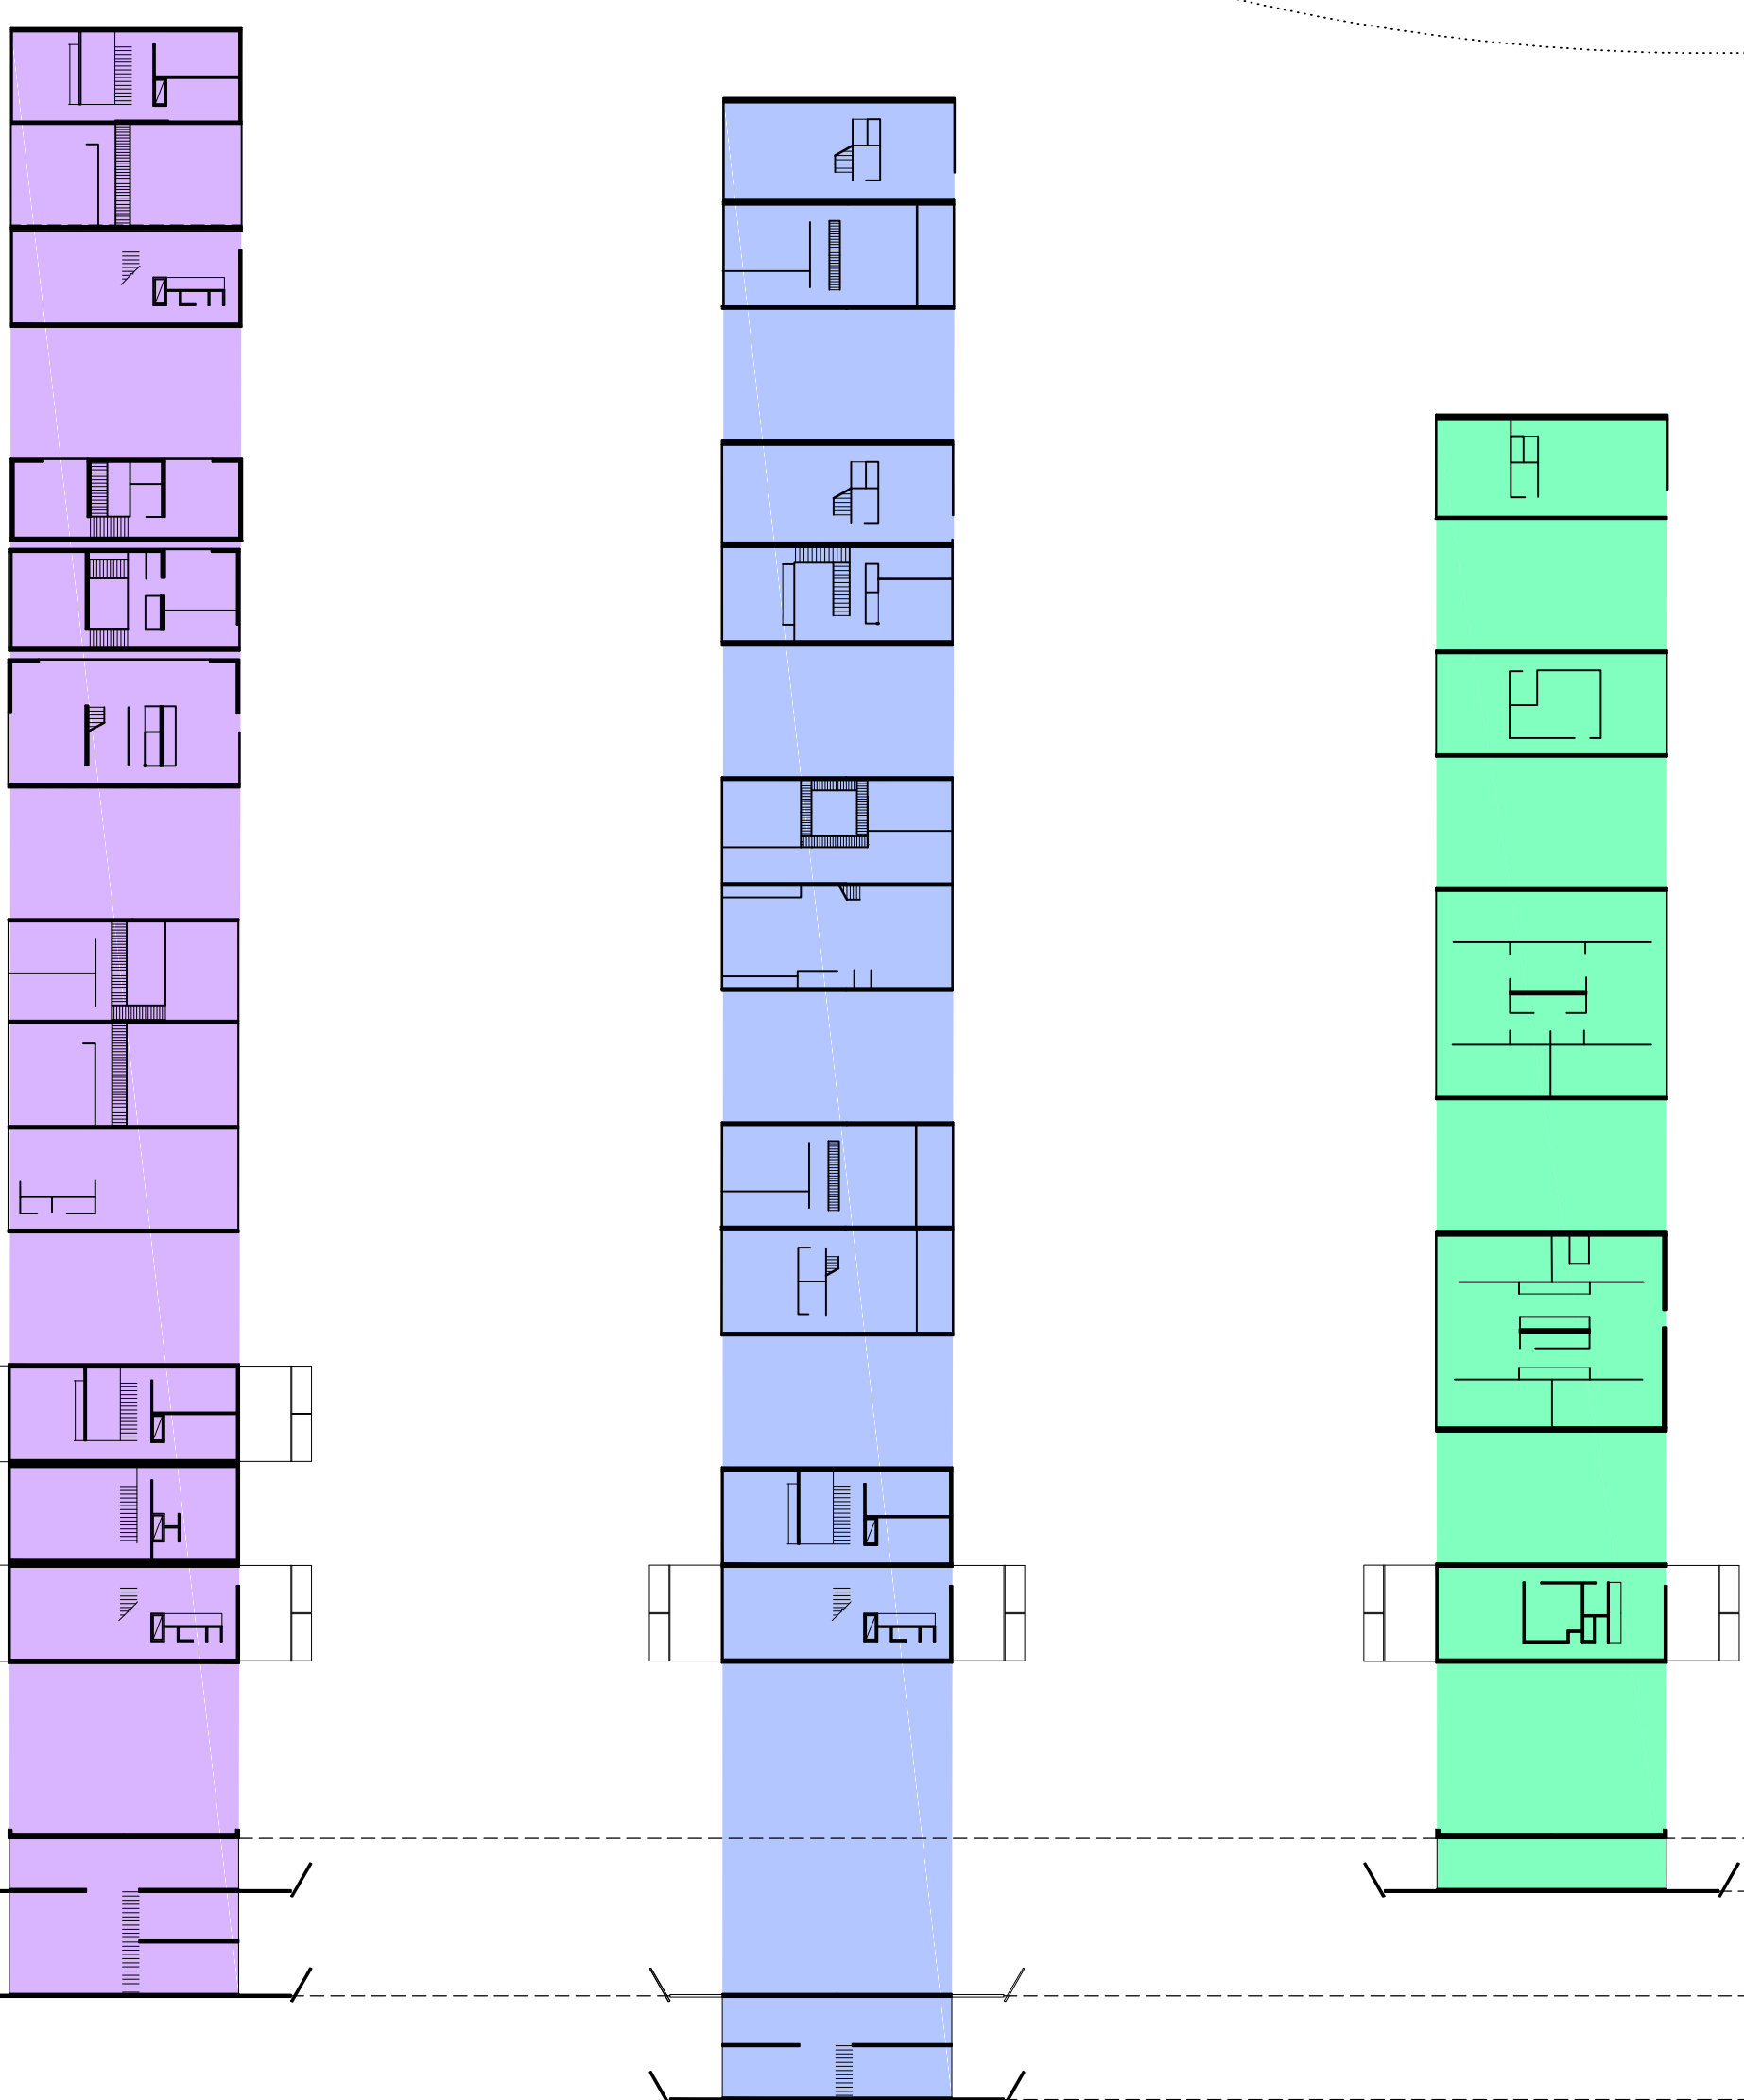

UNIT TYPES

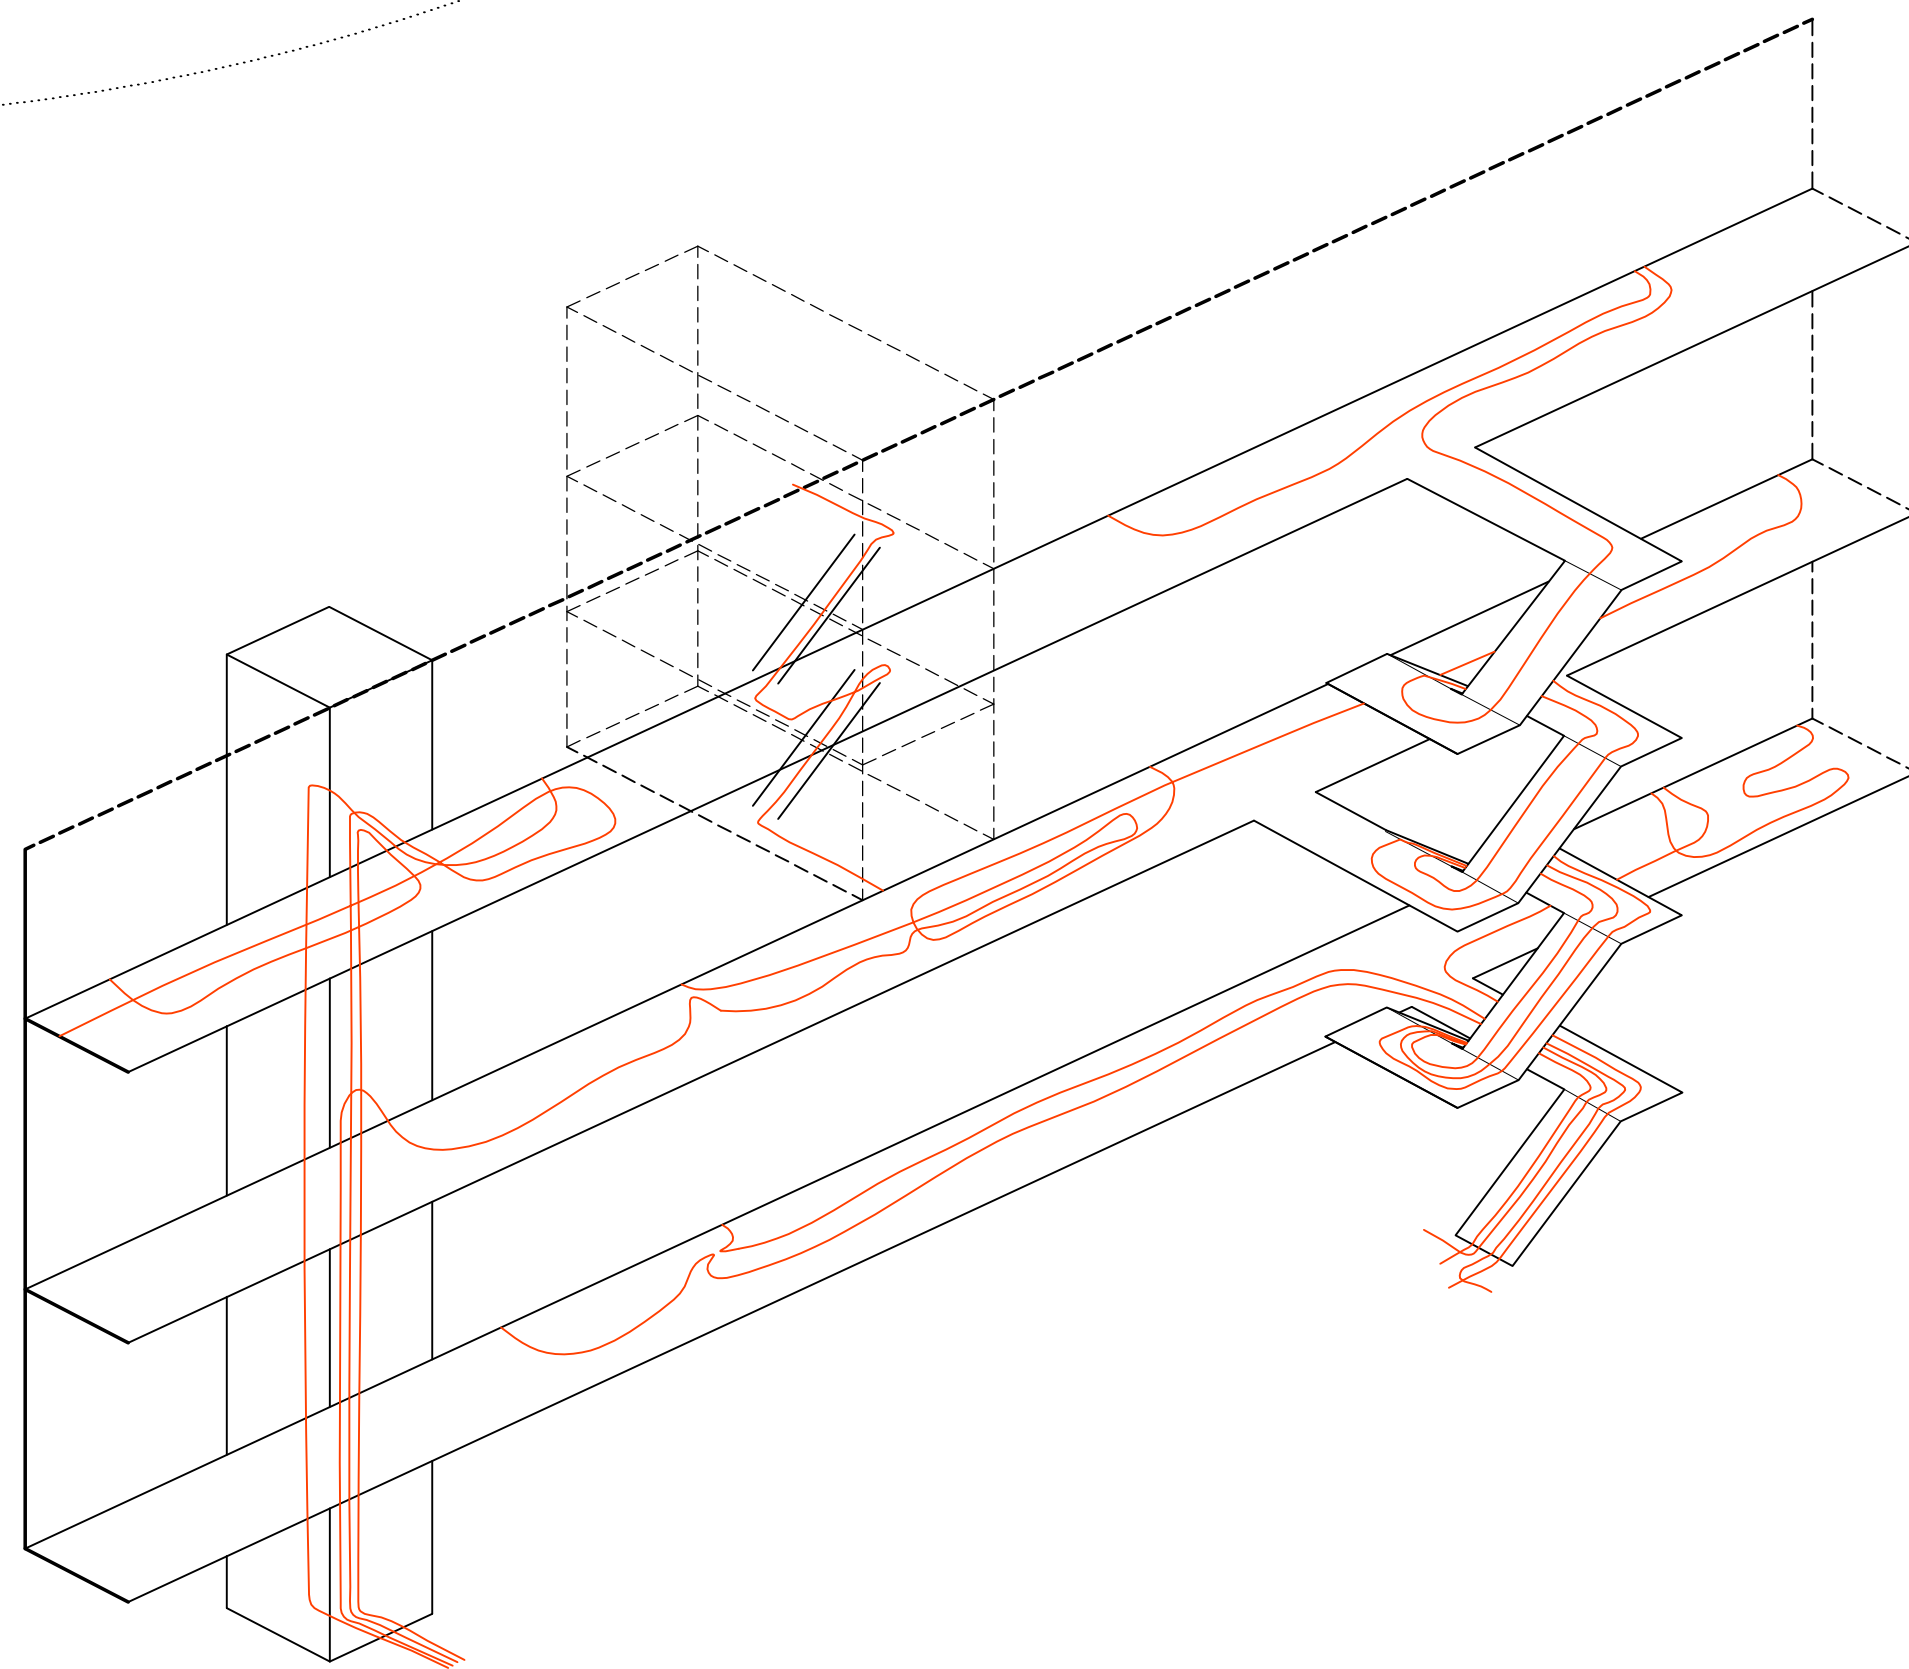

INHABITANT PATHS

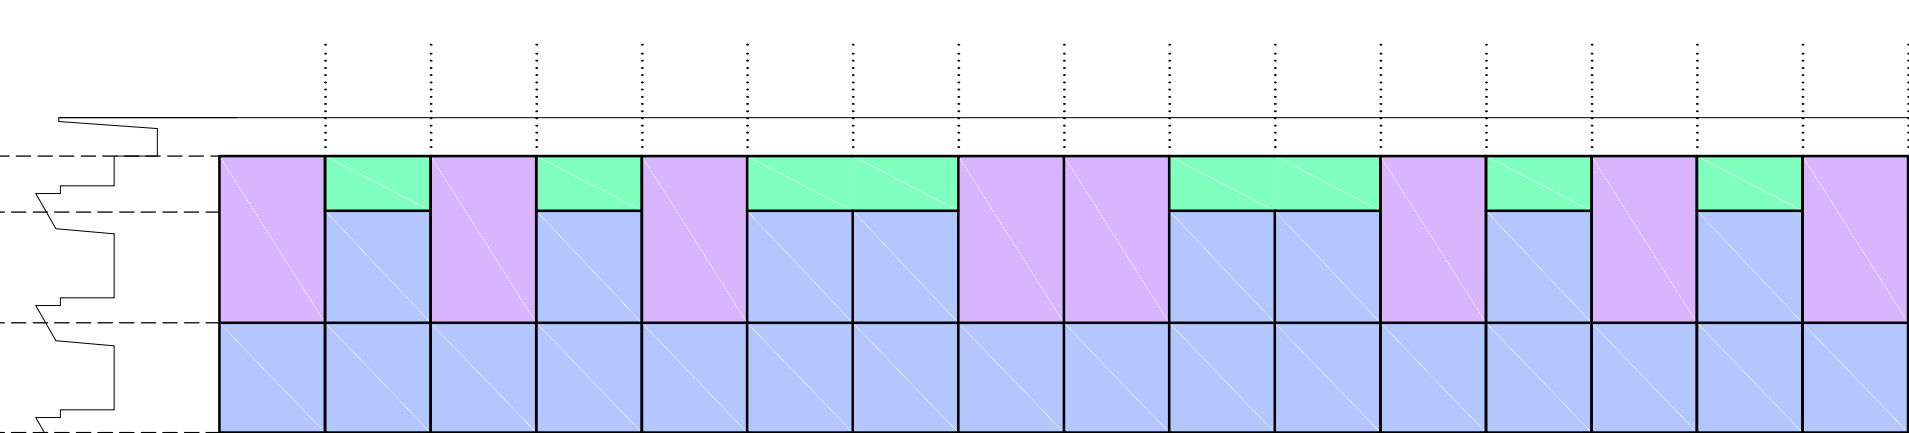

UNIT AGGREGATION