




AERIAL VIEW OF MASTERPLAN

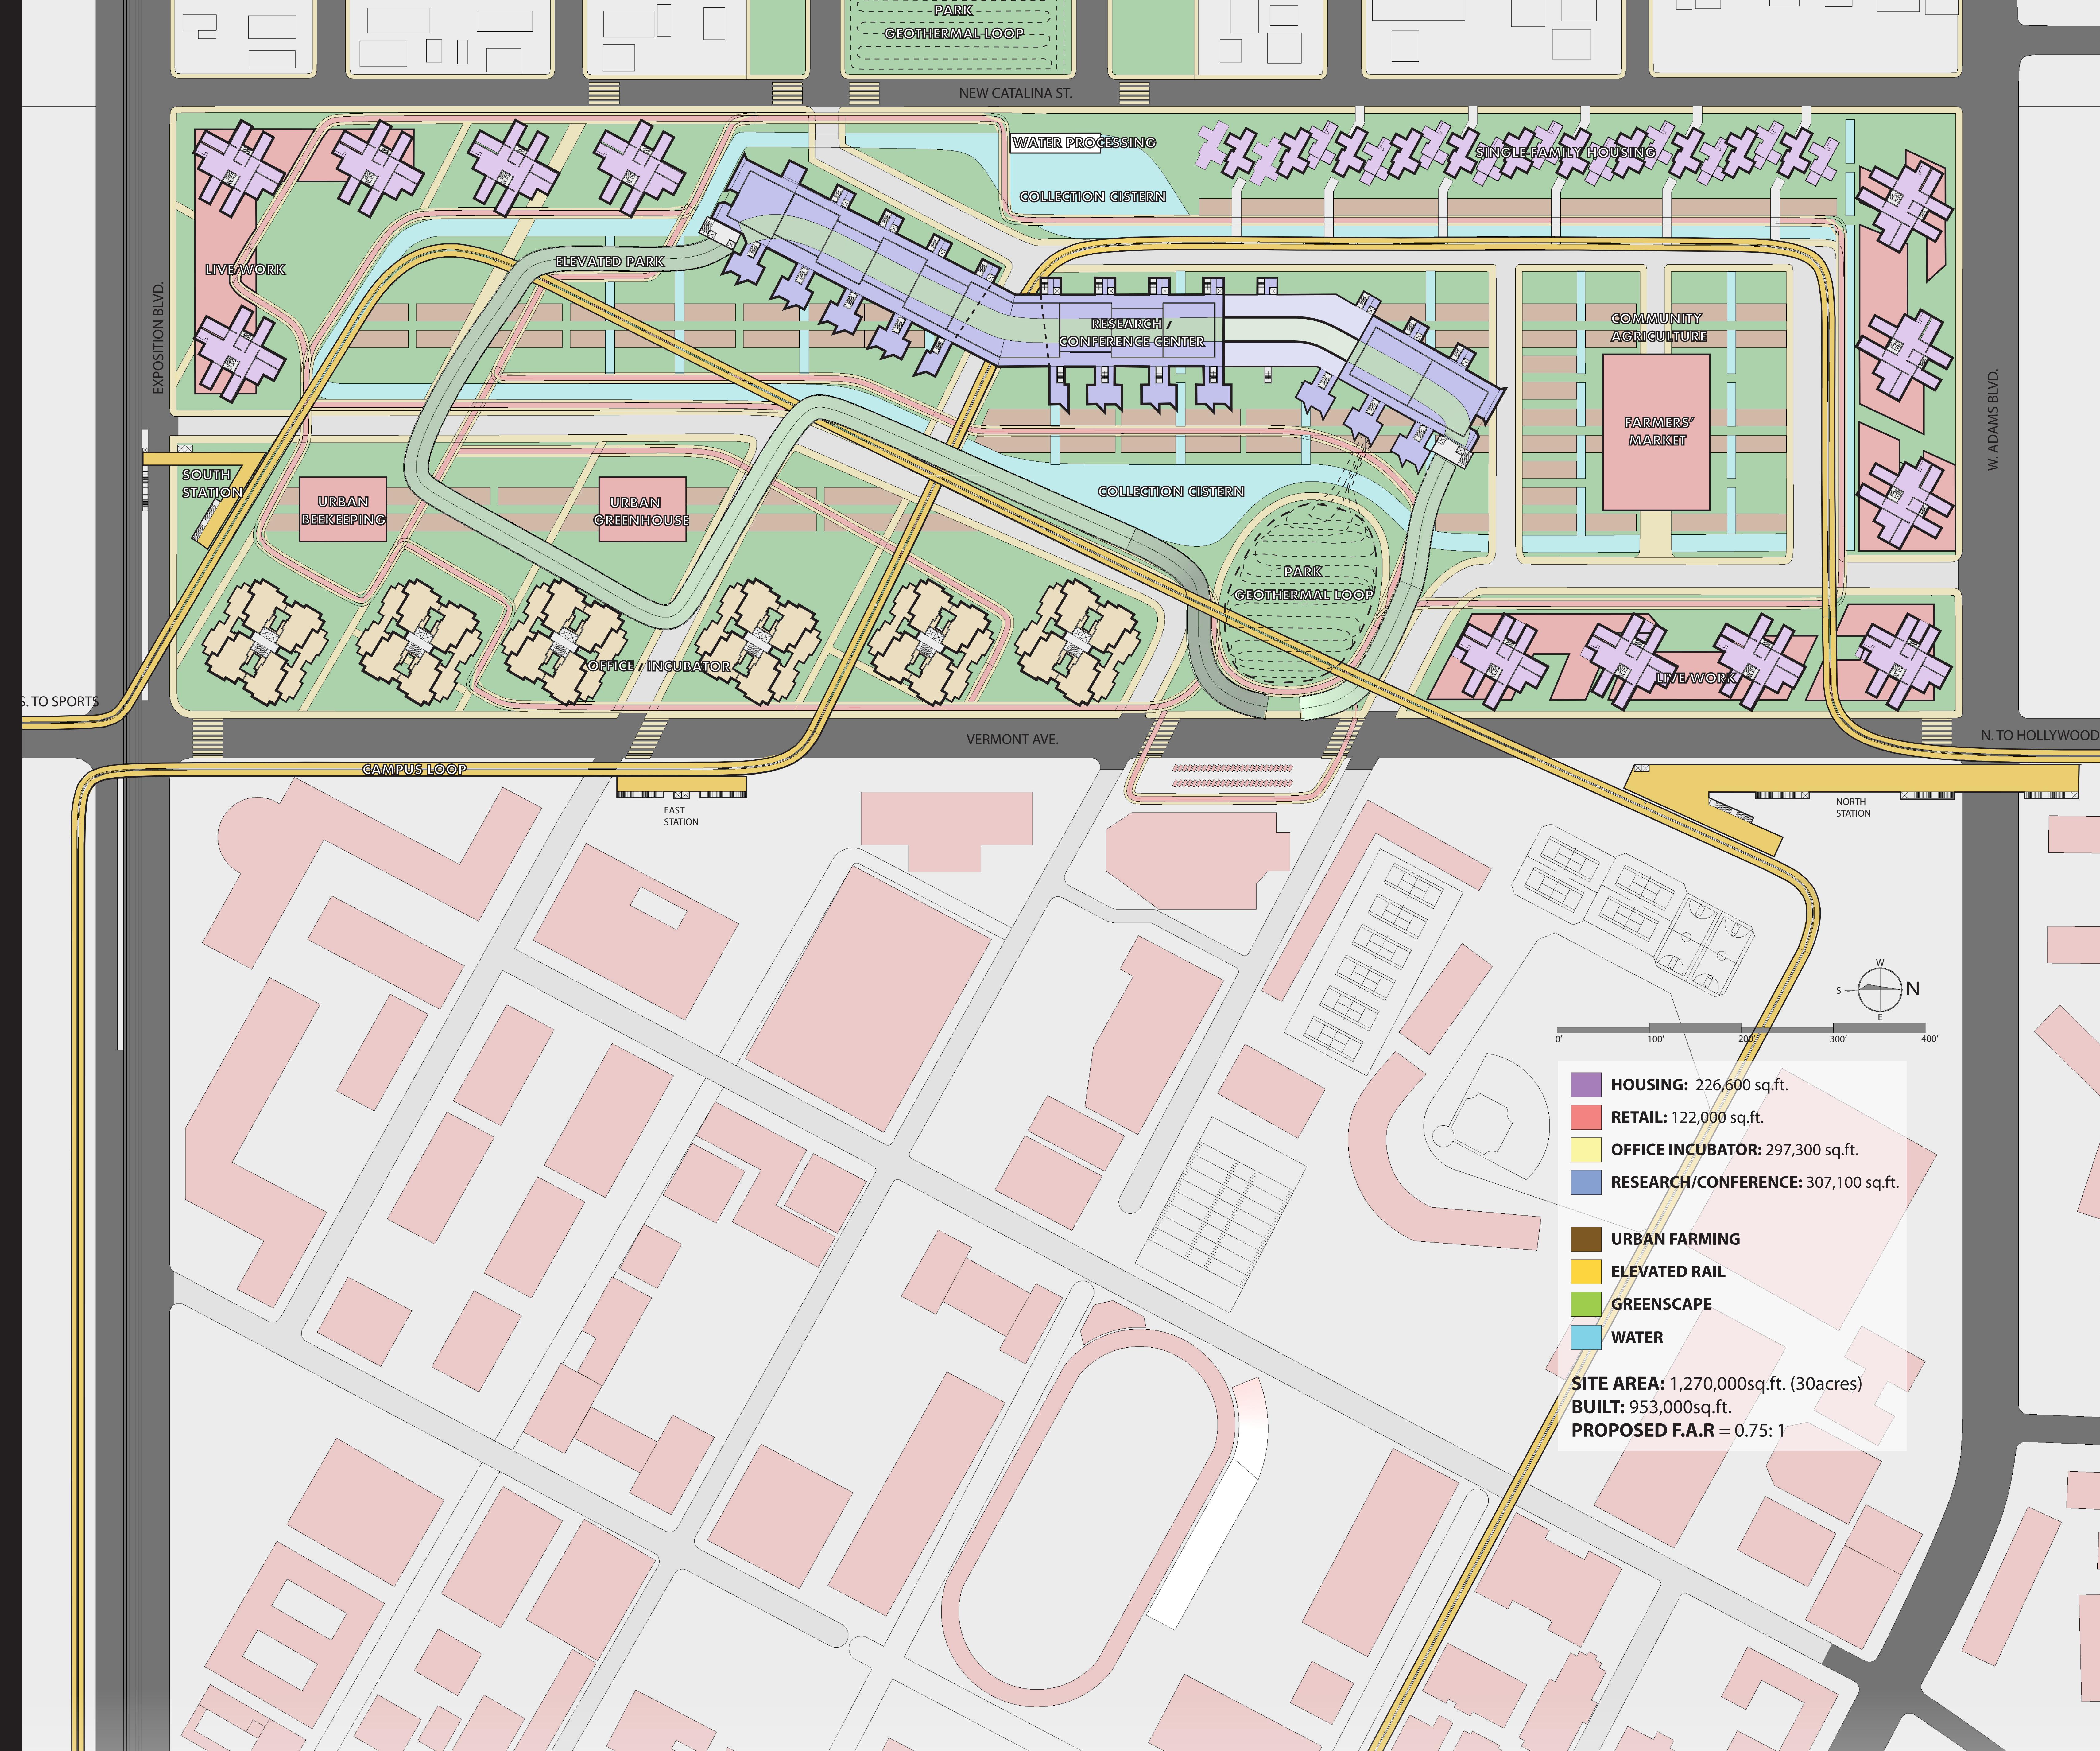


MASTER PLAN @ 1/64" = 1'-0"

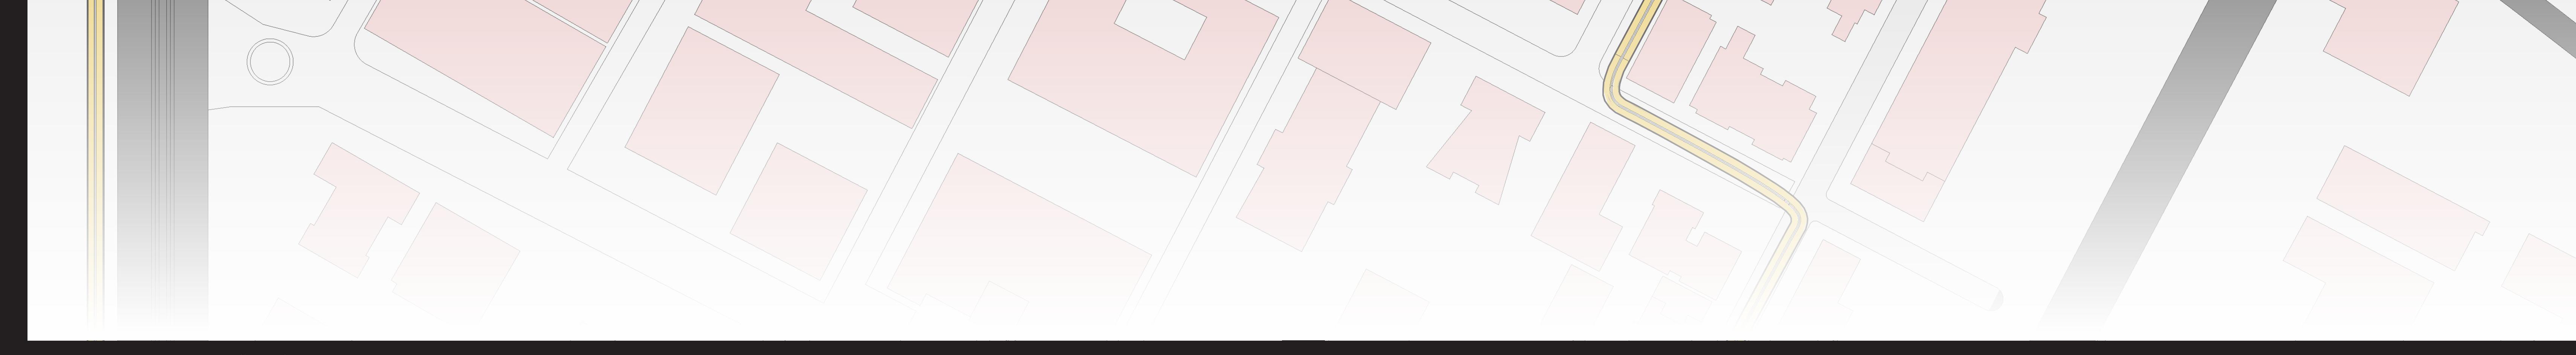

AERIAL VIEW FROM SOUTH

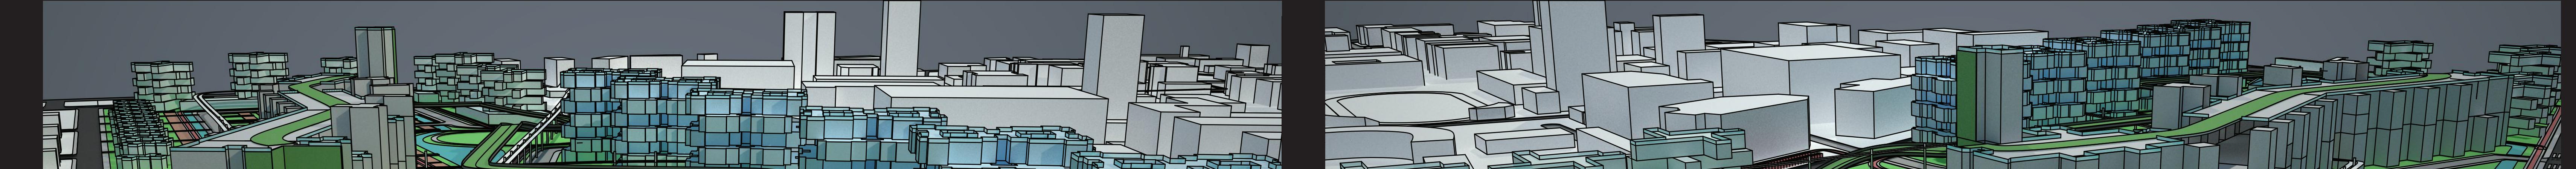

AERIAL VIEW FROM NORTH

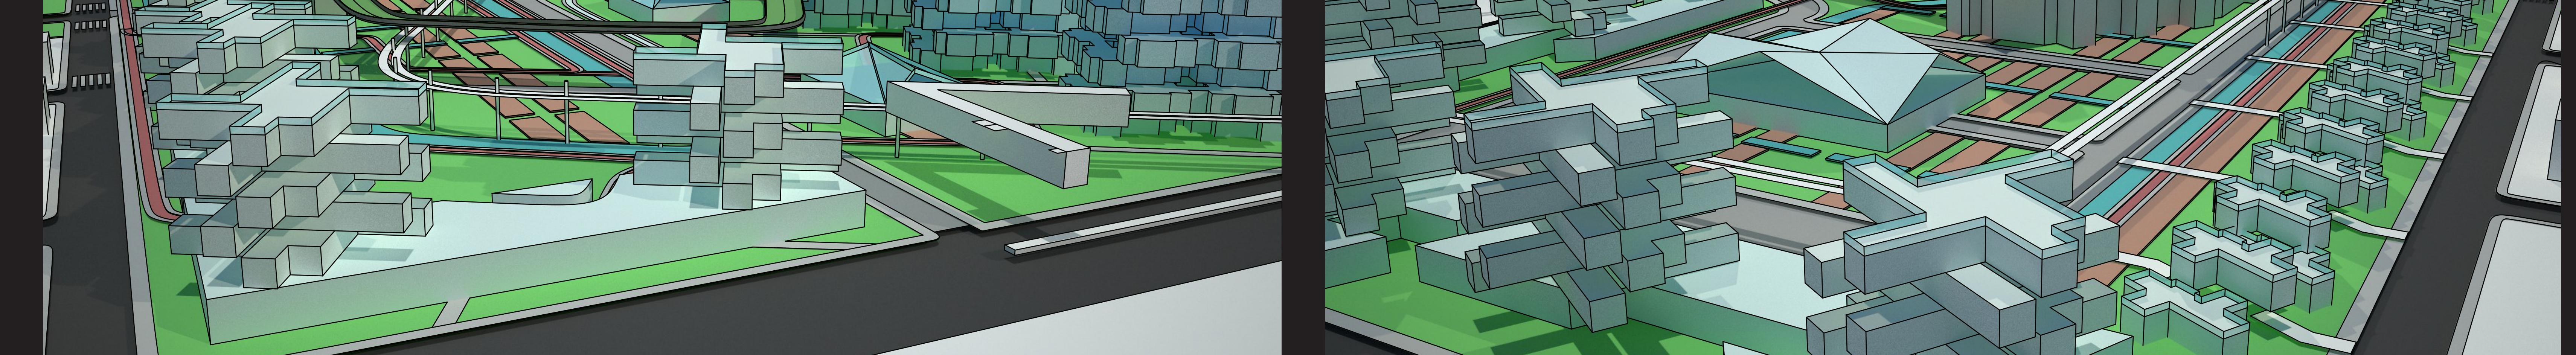


AERIAL VIEW FROM SOUTH




AERIAL VIEW FROM NORTH



AERIAL VIEW FROM SOUTH

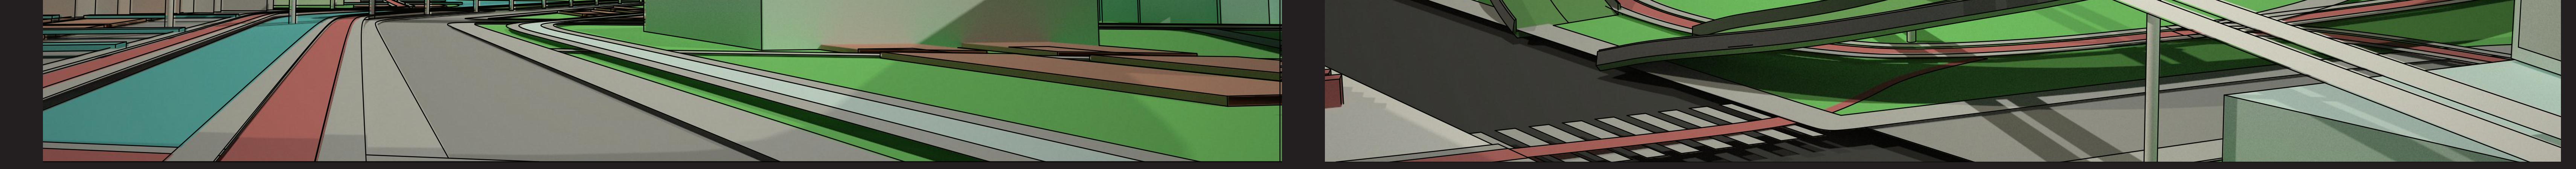

AERIAL VIEW FROM NORTH

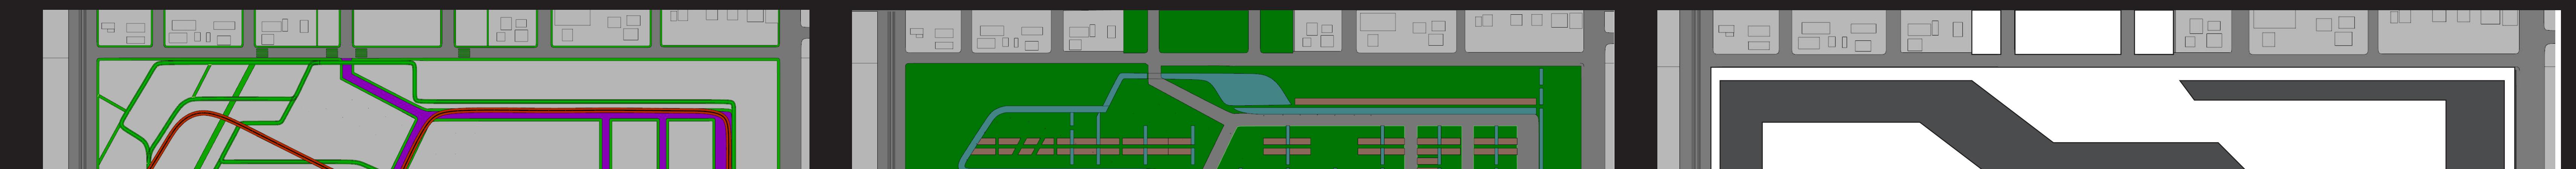

AERIAL VIEW FROM SOUTH



AERIAL VIEW FROM NORTH



AERIAL VIEW FROM SOUTH



AERIAL VIEW FROM NORTH



AERIAL VIEW FROM SOUTH



AERIAL VIEW FROM NORTH

