


BROADWAY HIGH SCHOOL

home of the "Broadway Bowl"



AARON MICK - VAL AUGUSTIN - 302B - P5




FRONT ELEVATION (3/16" = 1'-0")

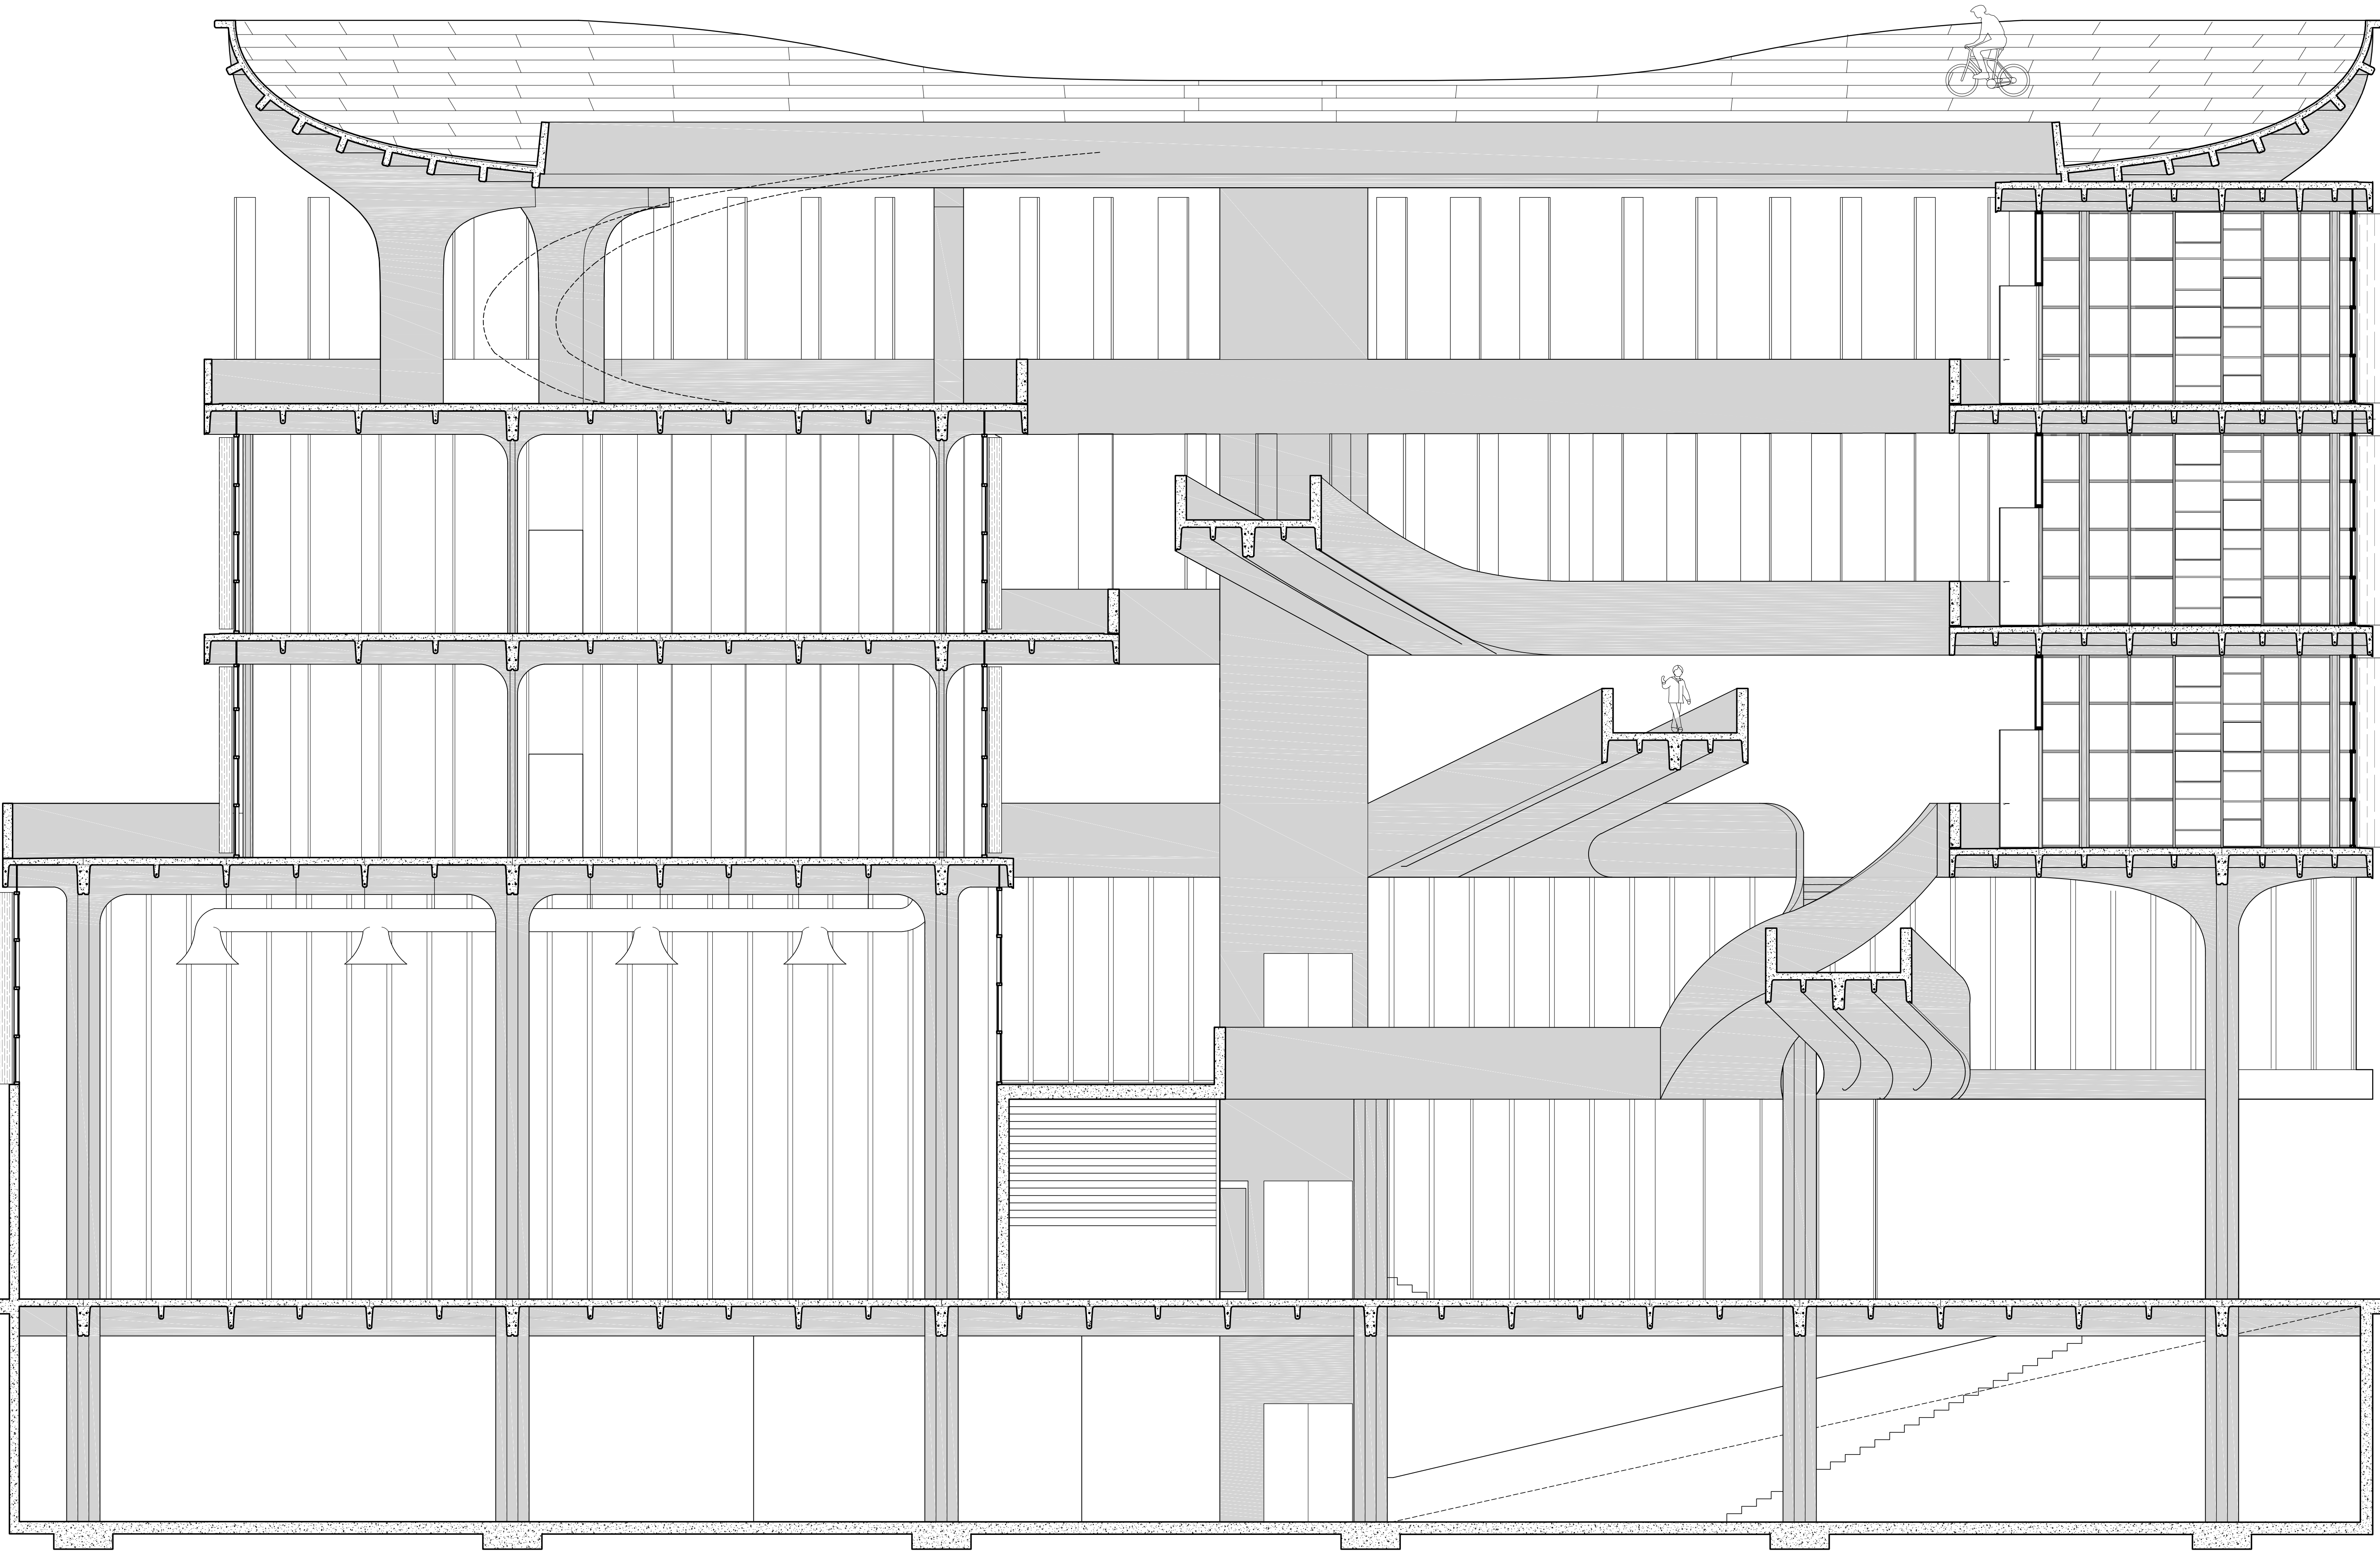

SIDE SECTION (3/16" = 1'-0")

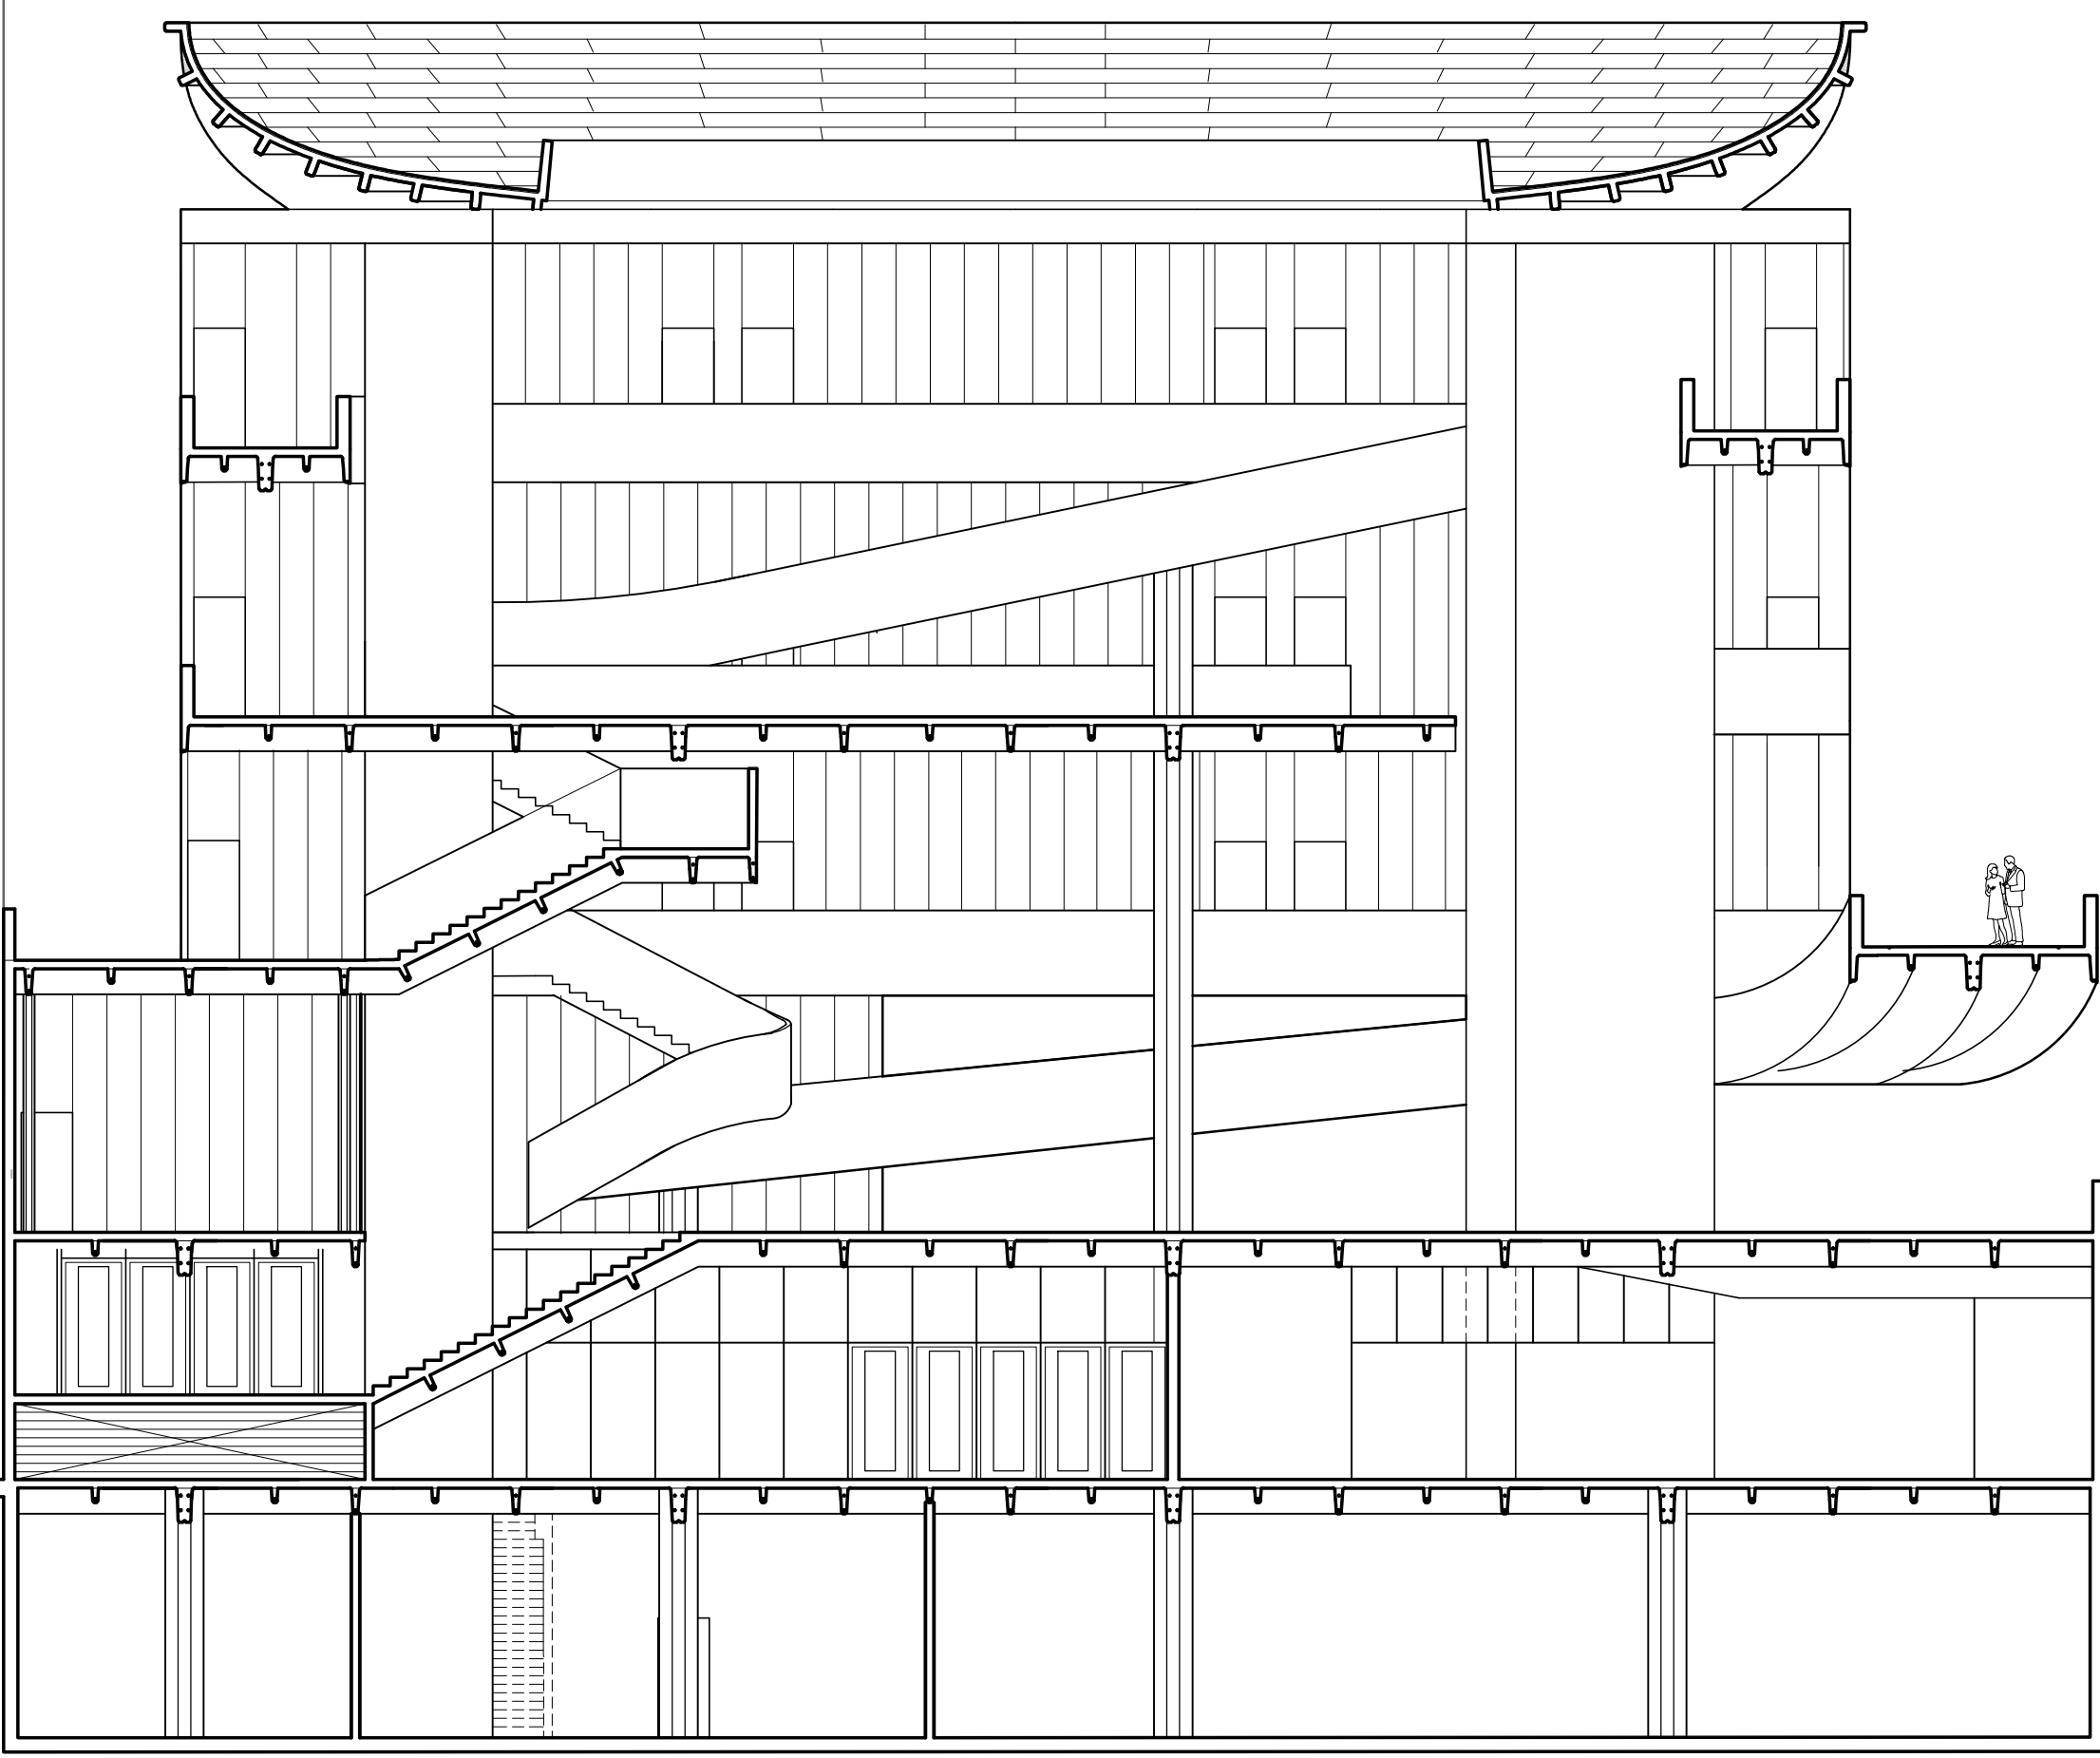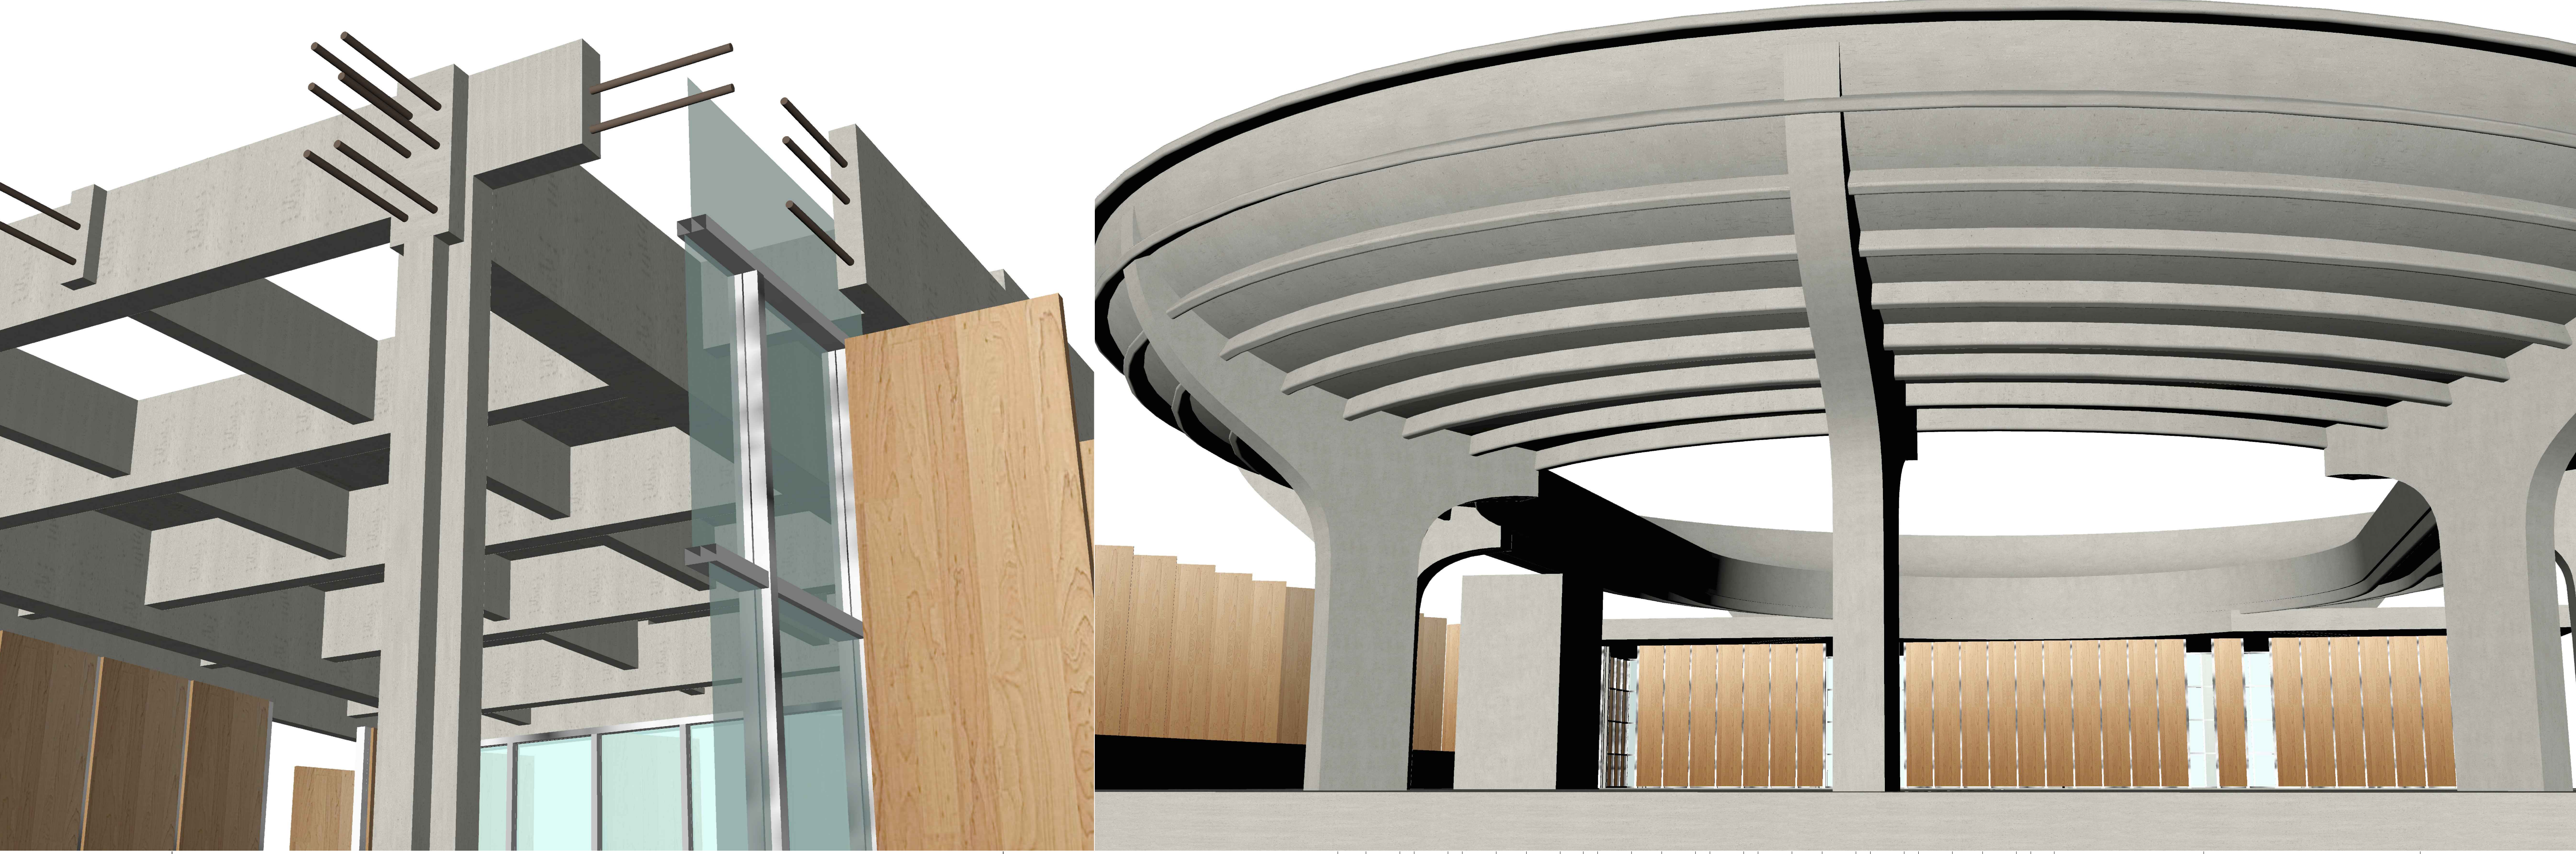

CROSS SECTION (3/32" = 1'-0")

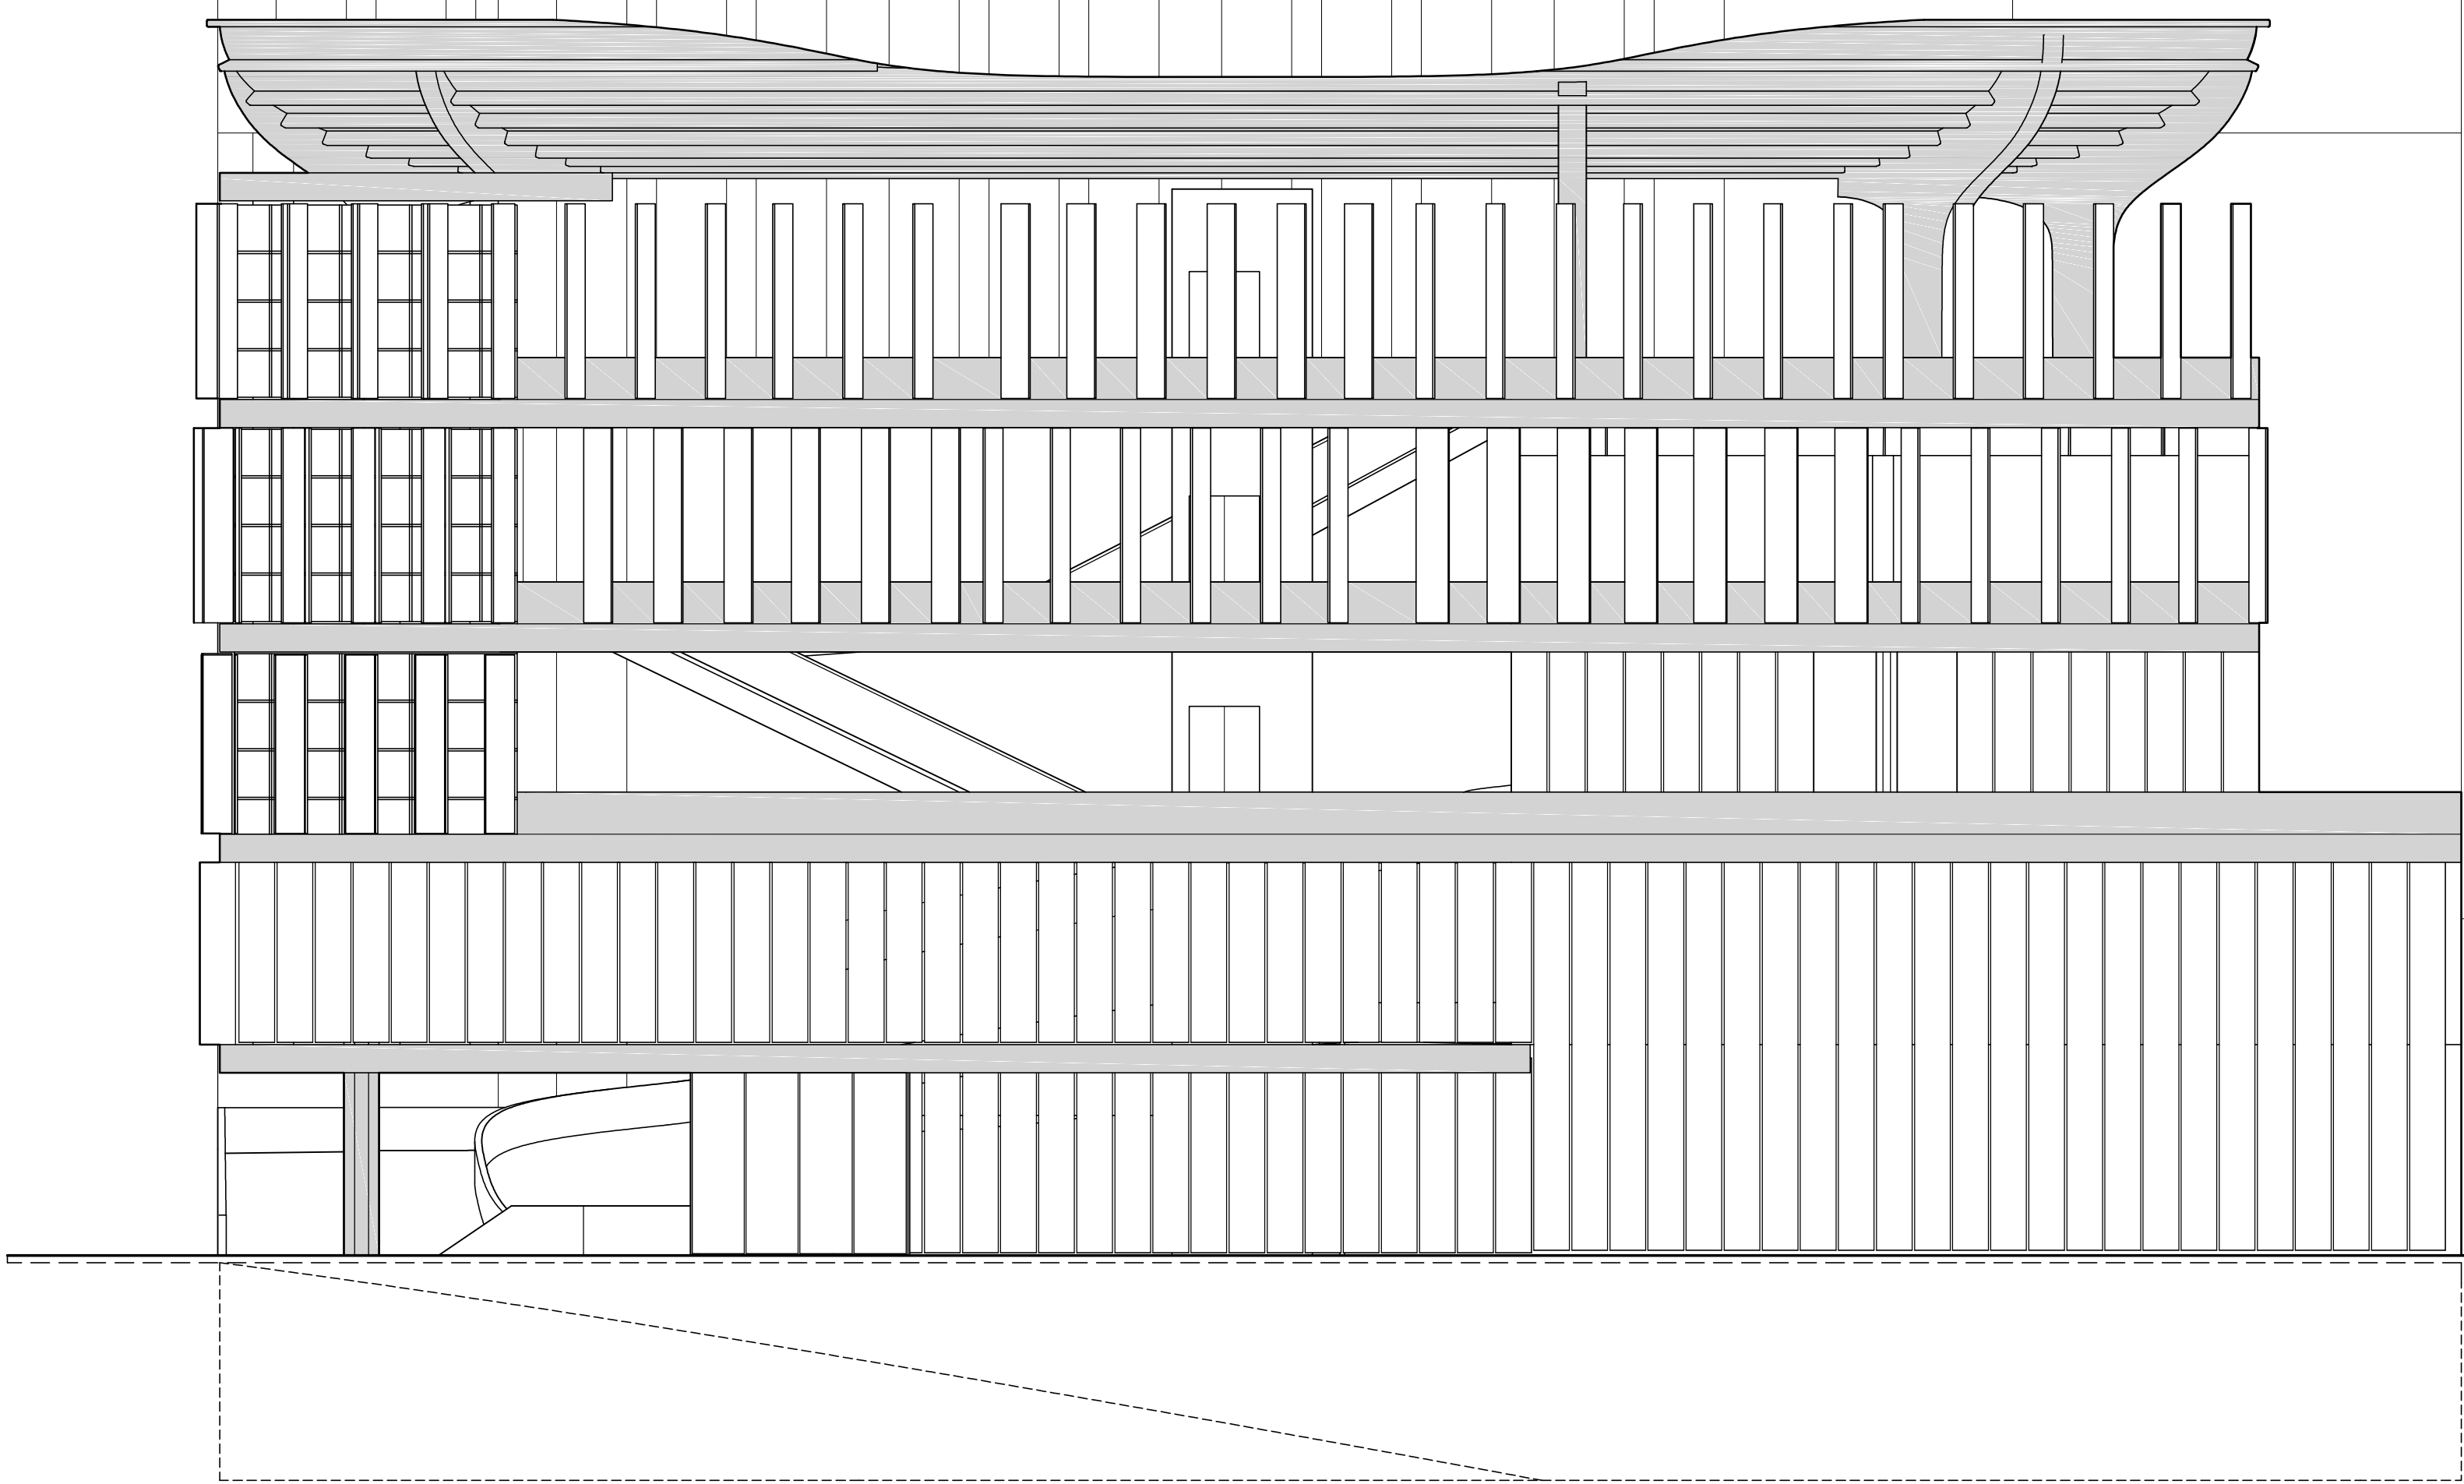

SIDE ELEVATION (3/32" = 1'-0")