


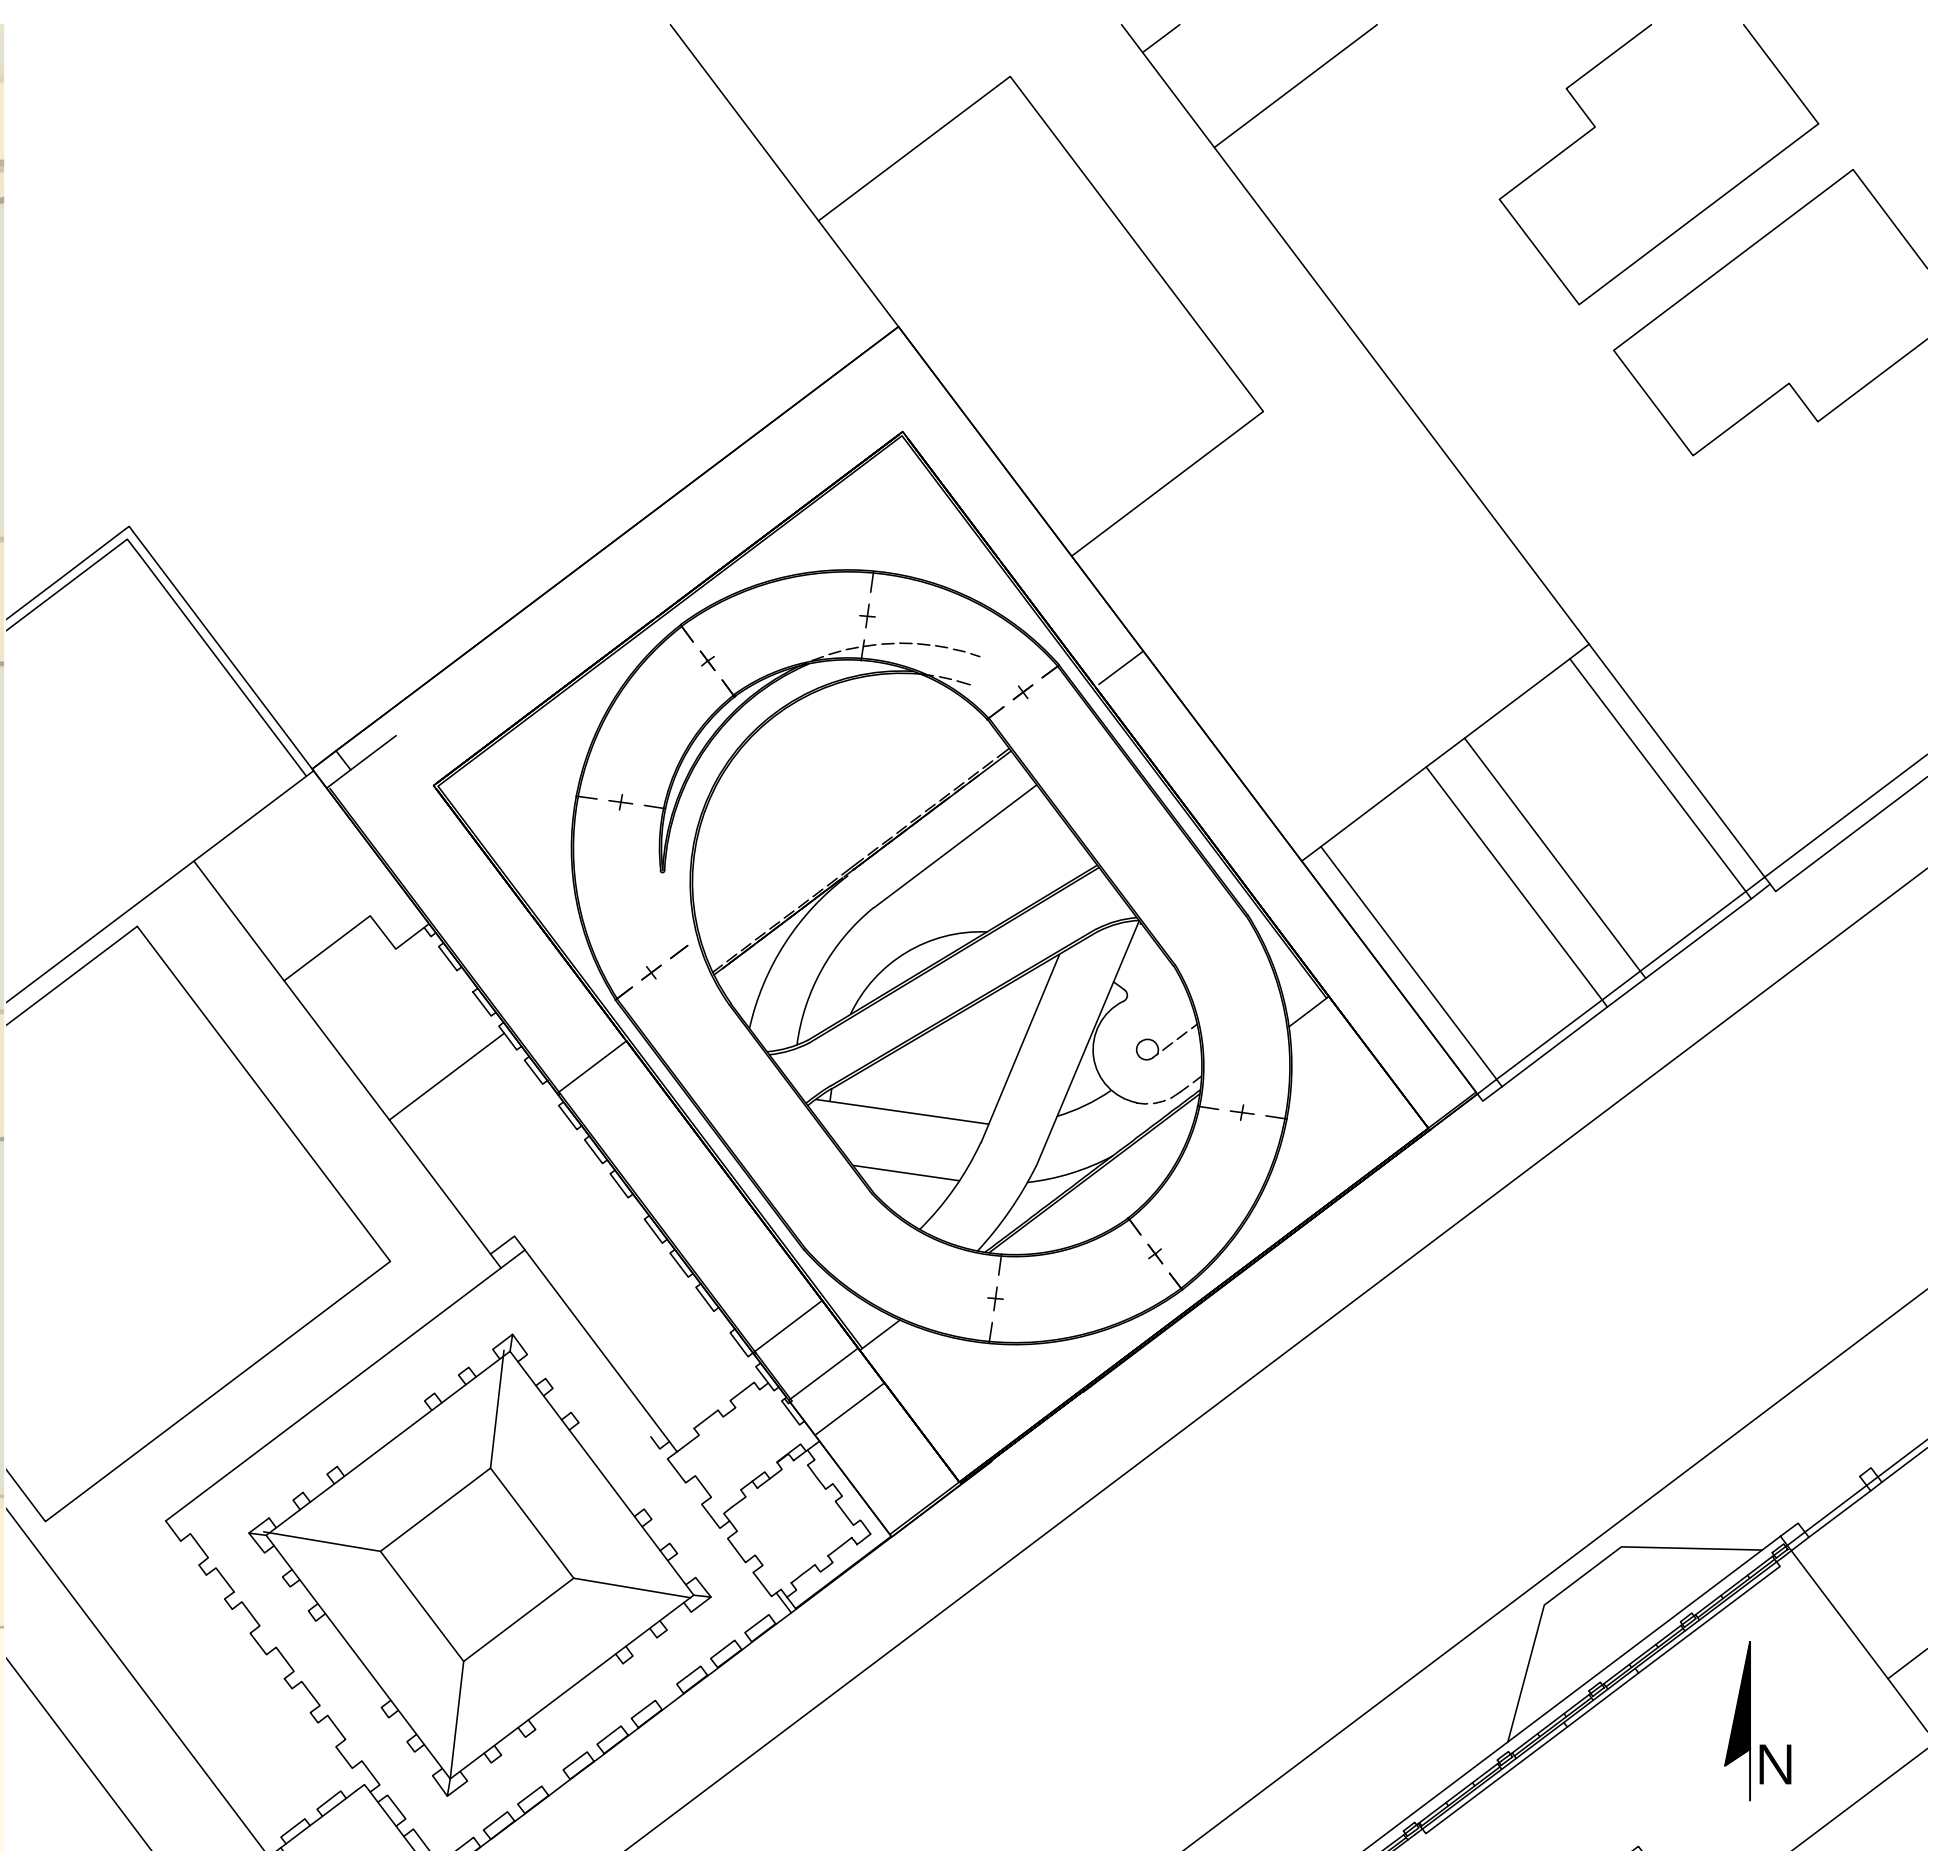
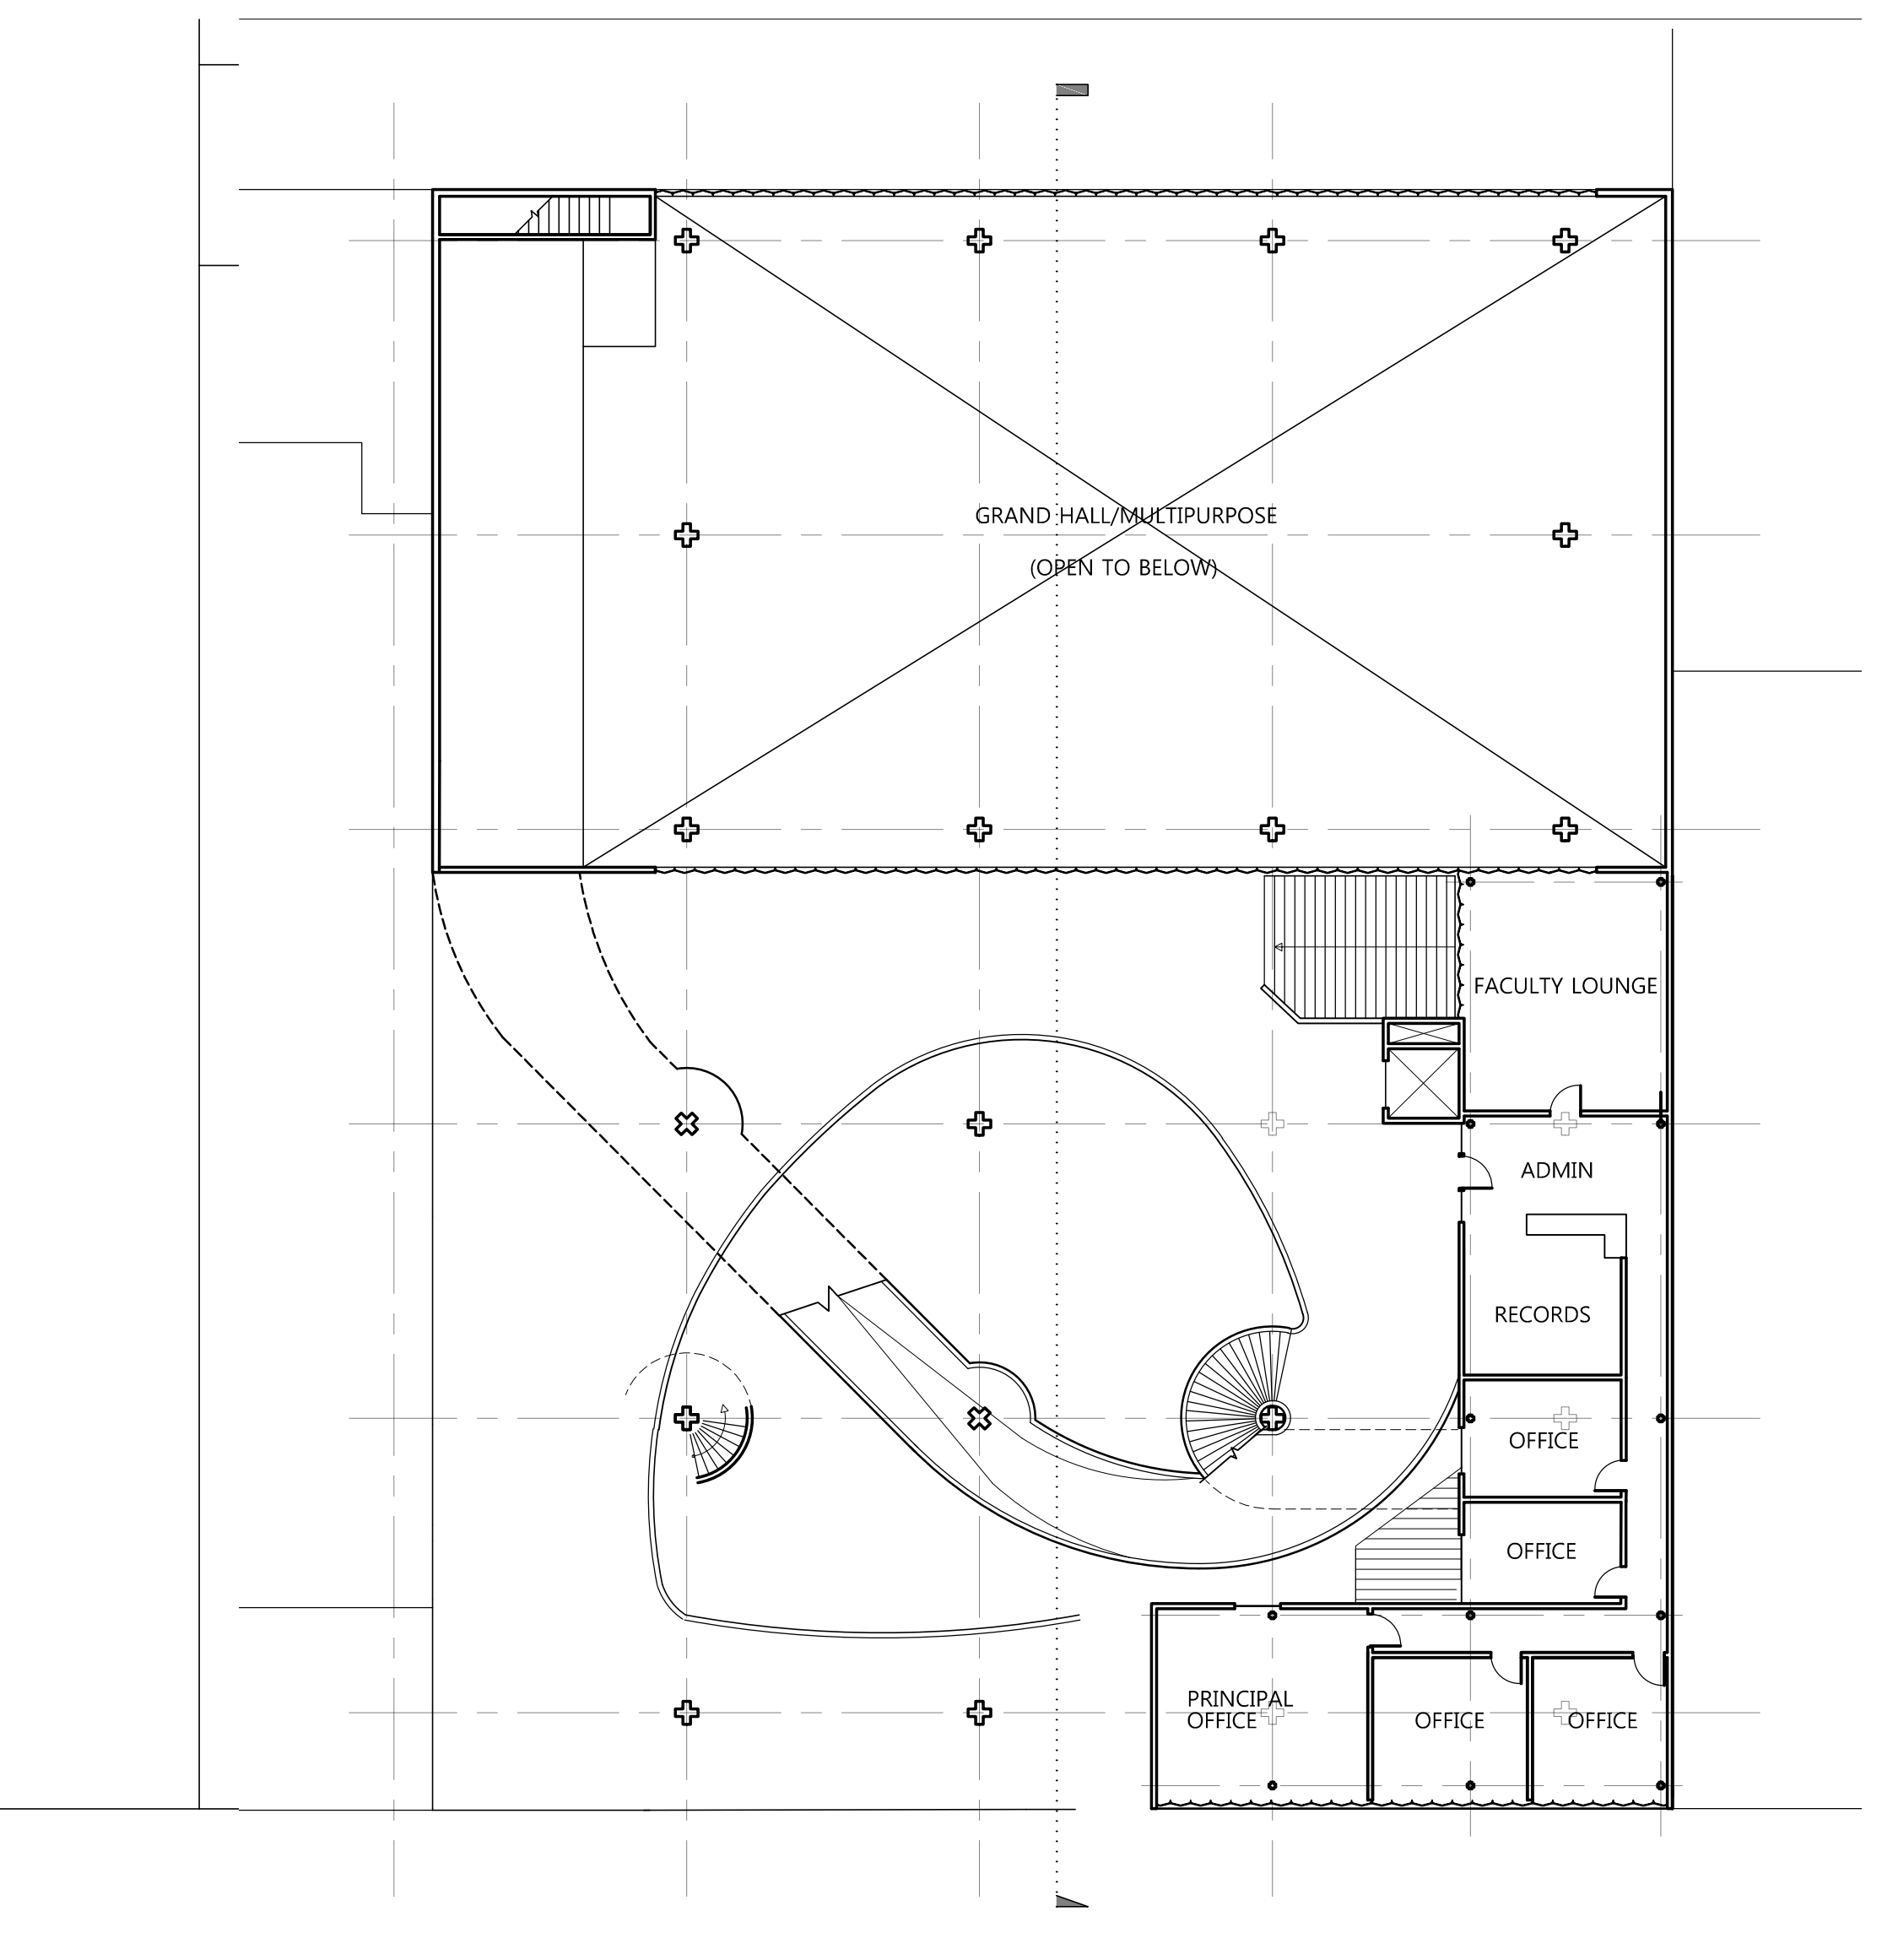
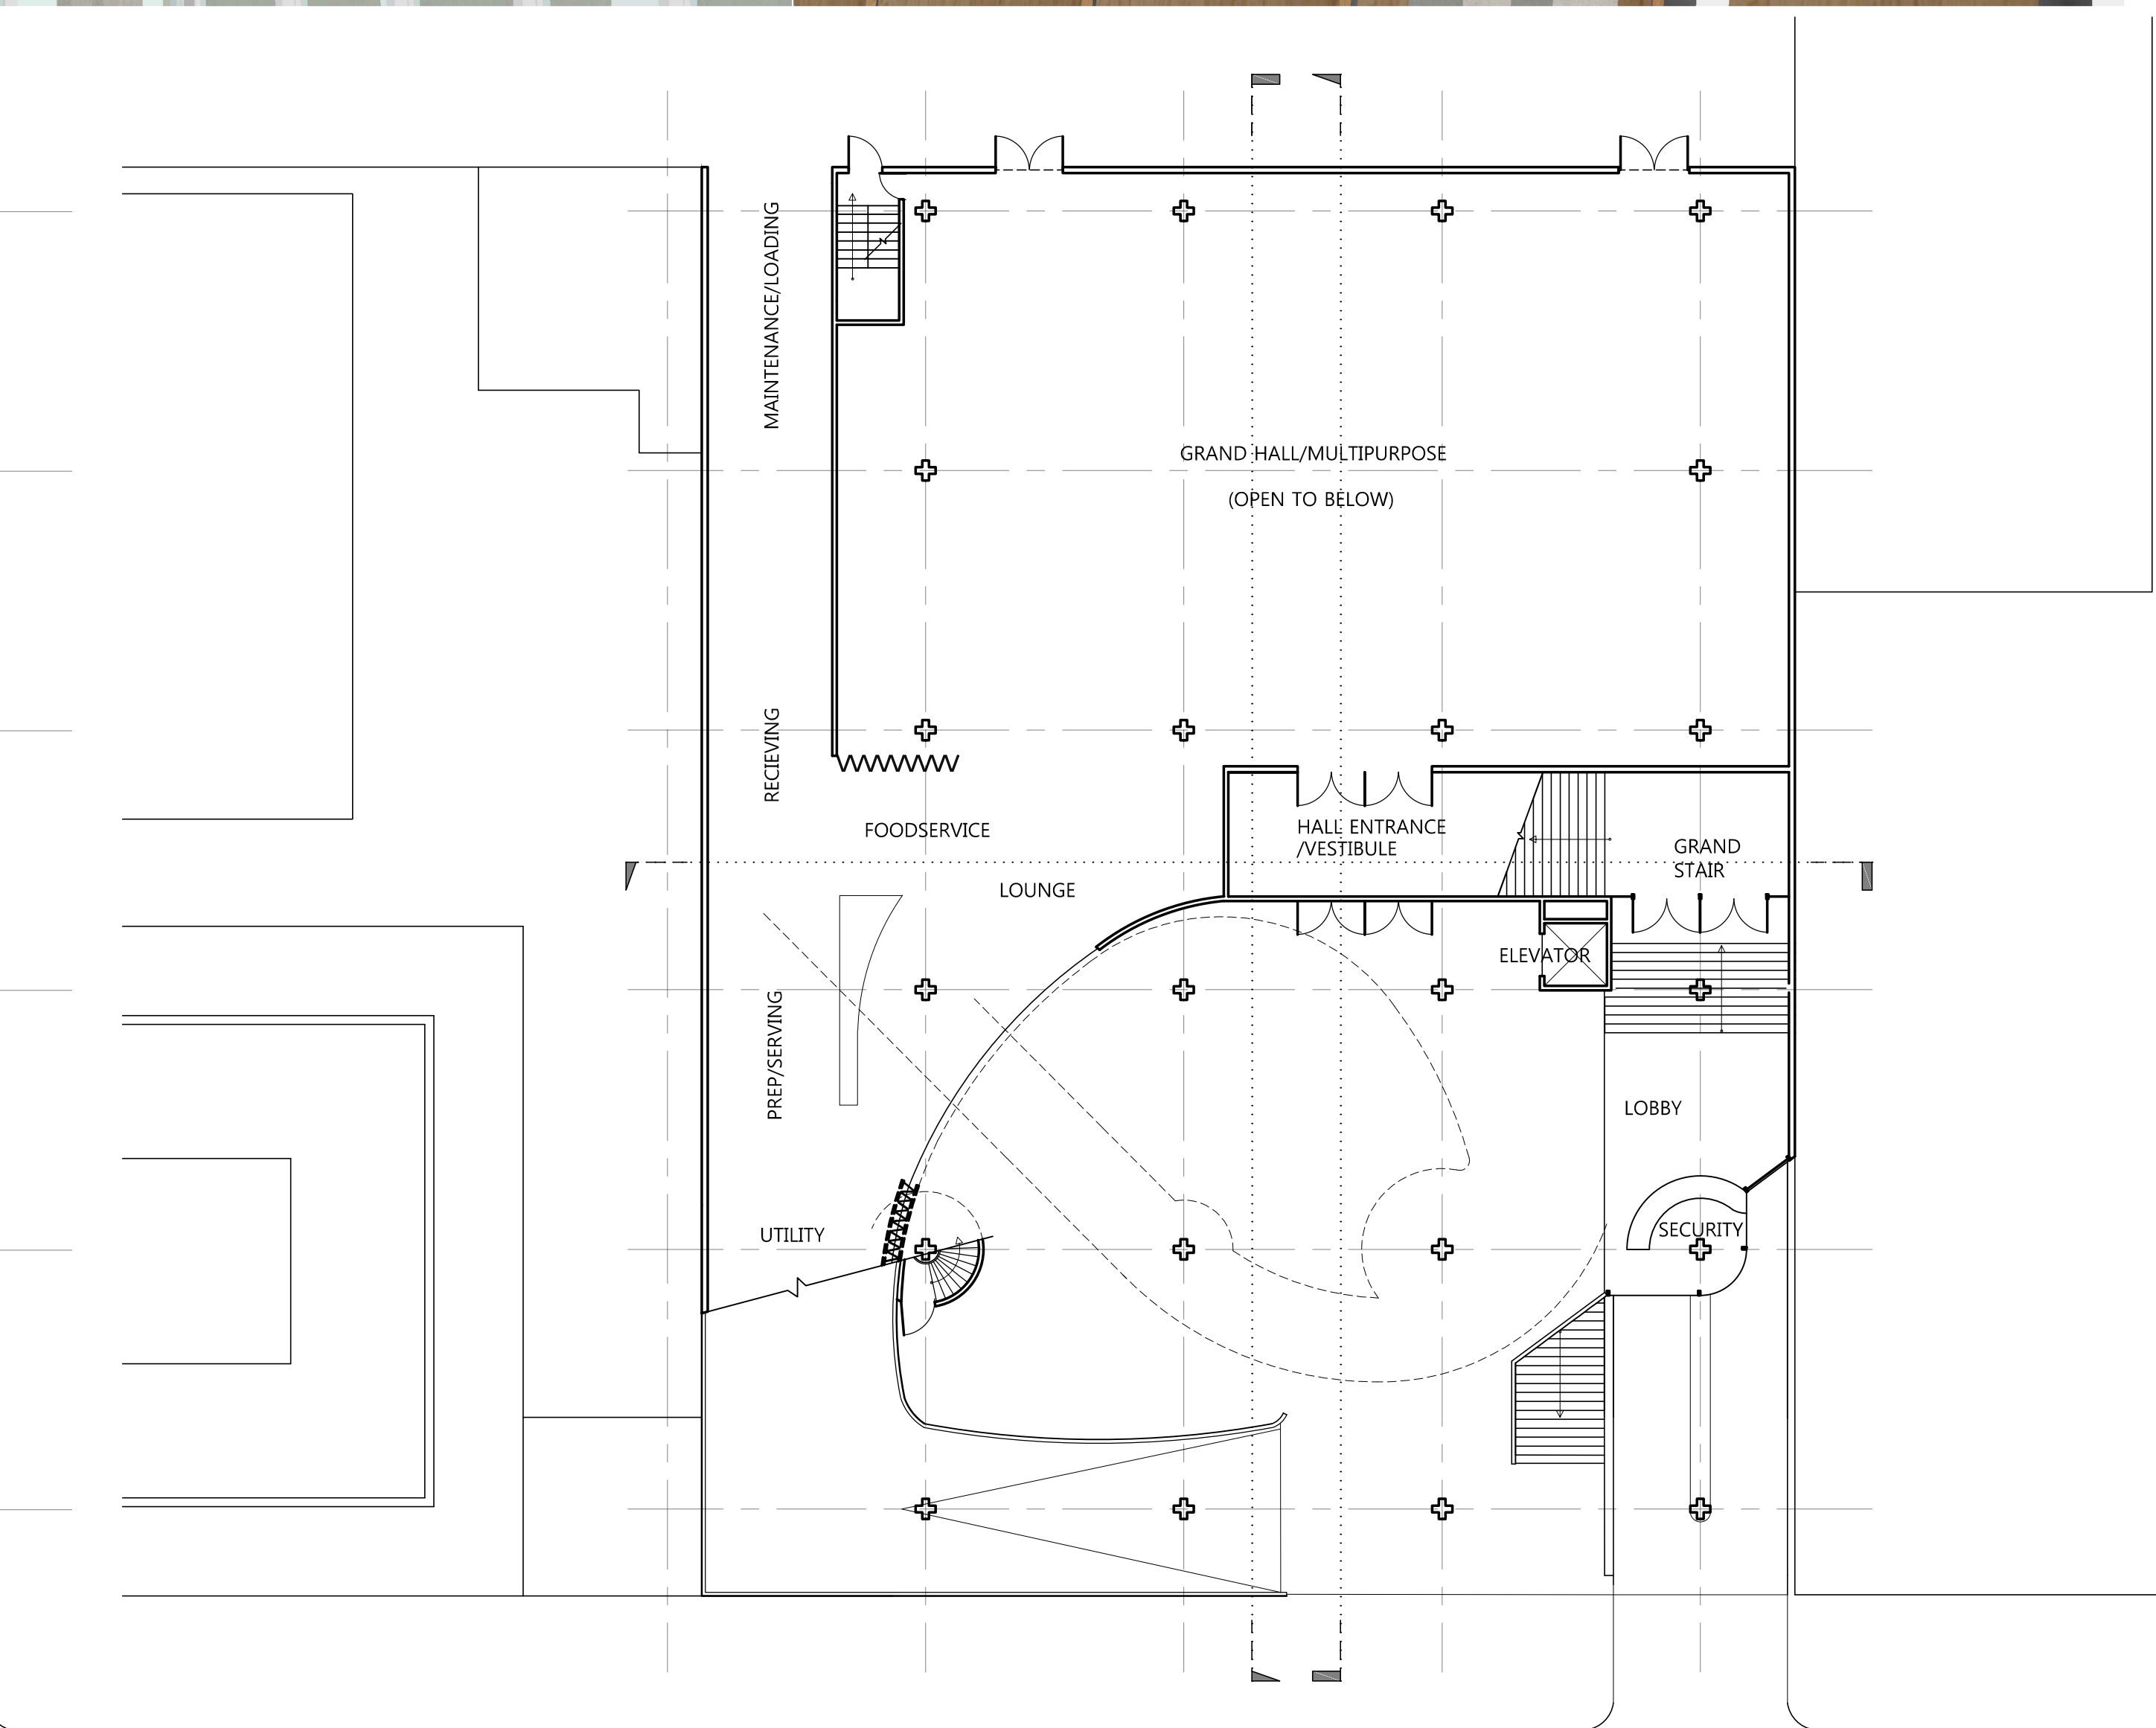
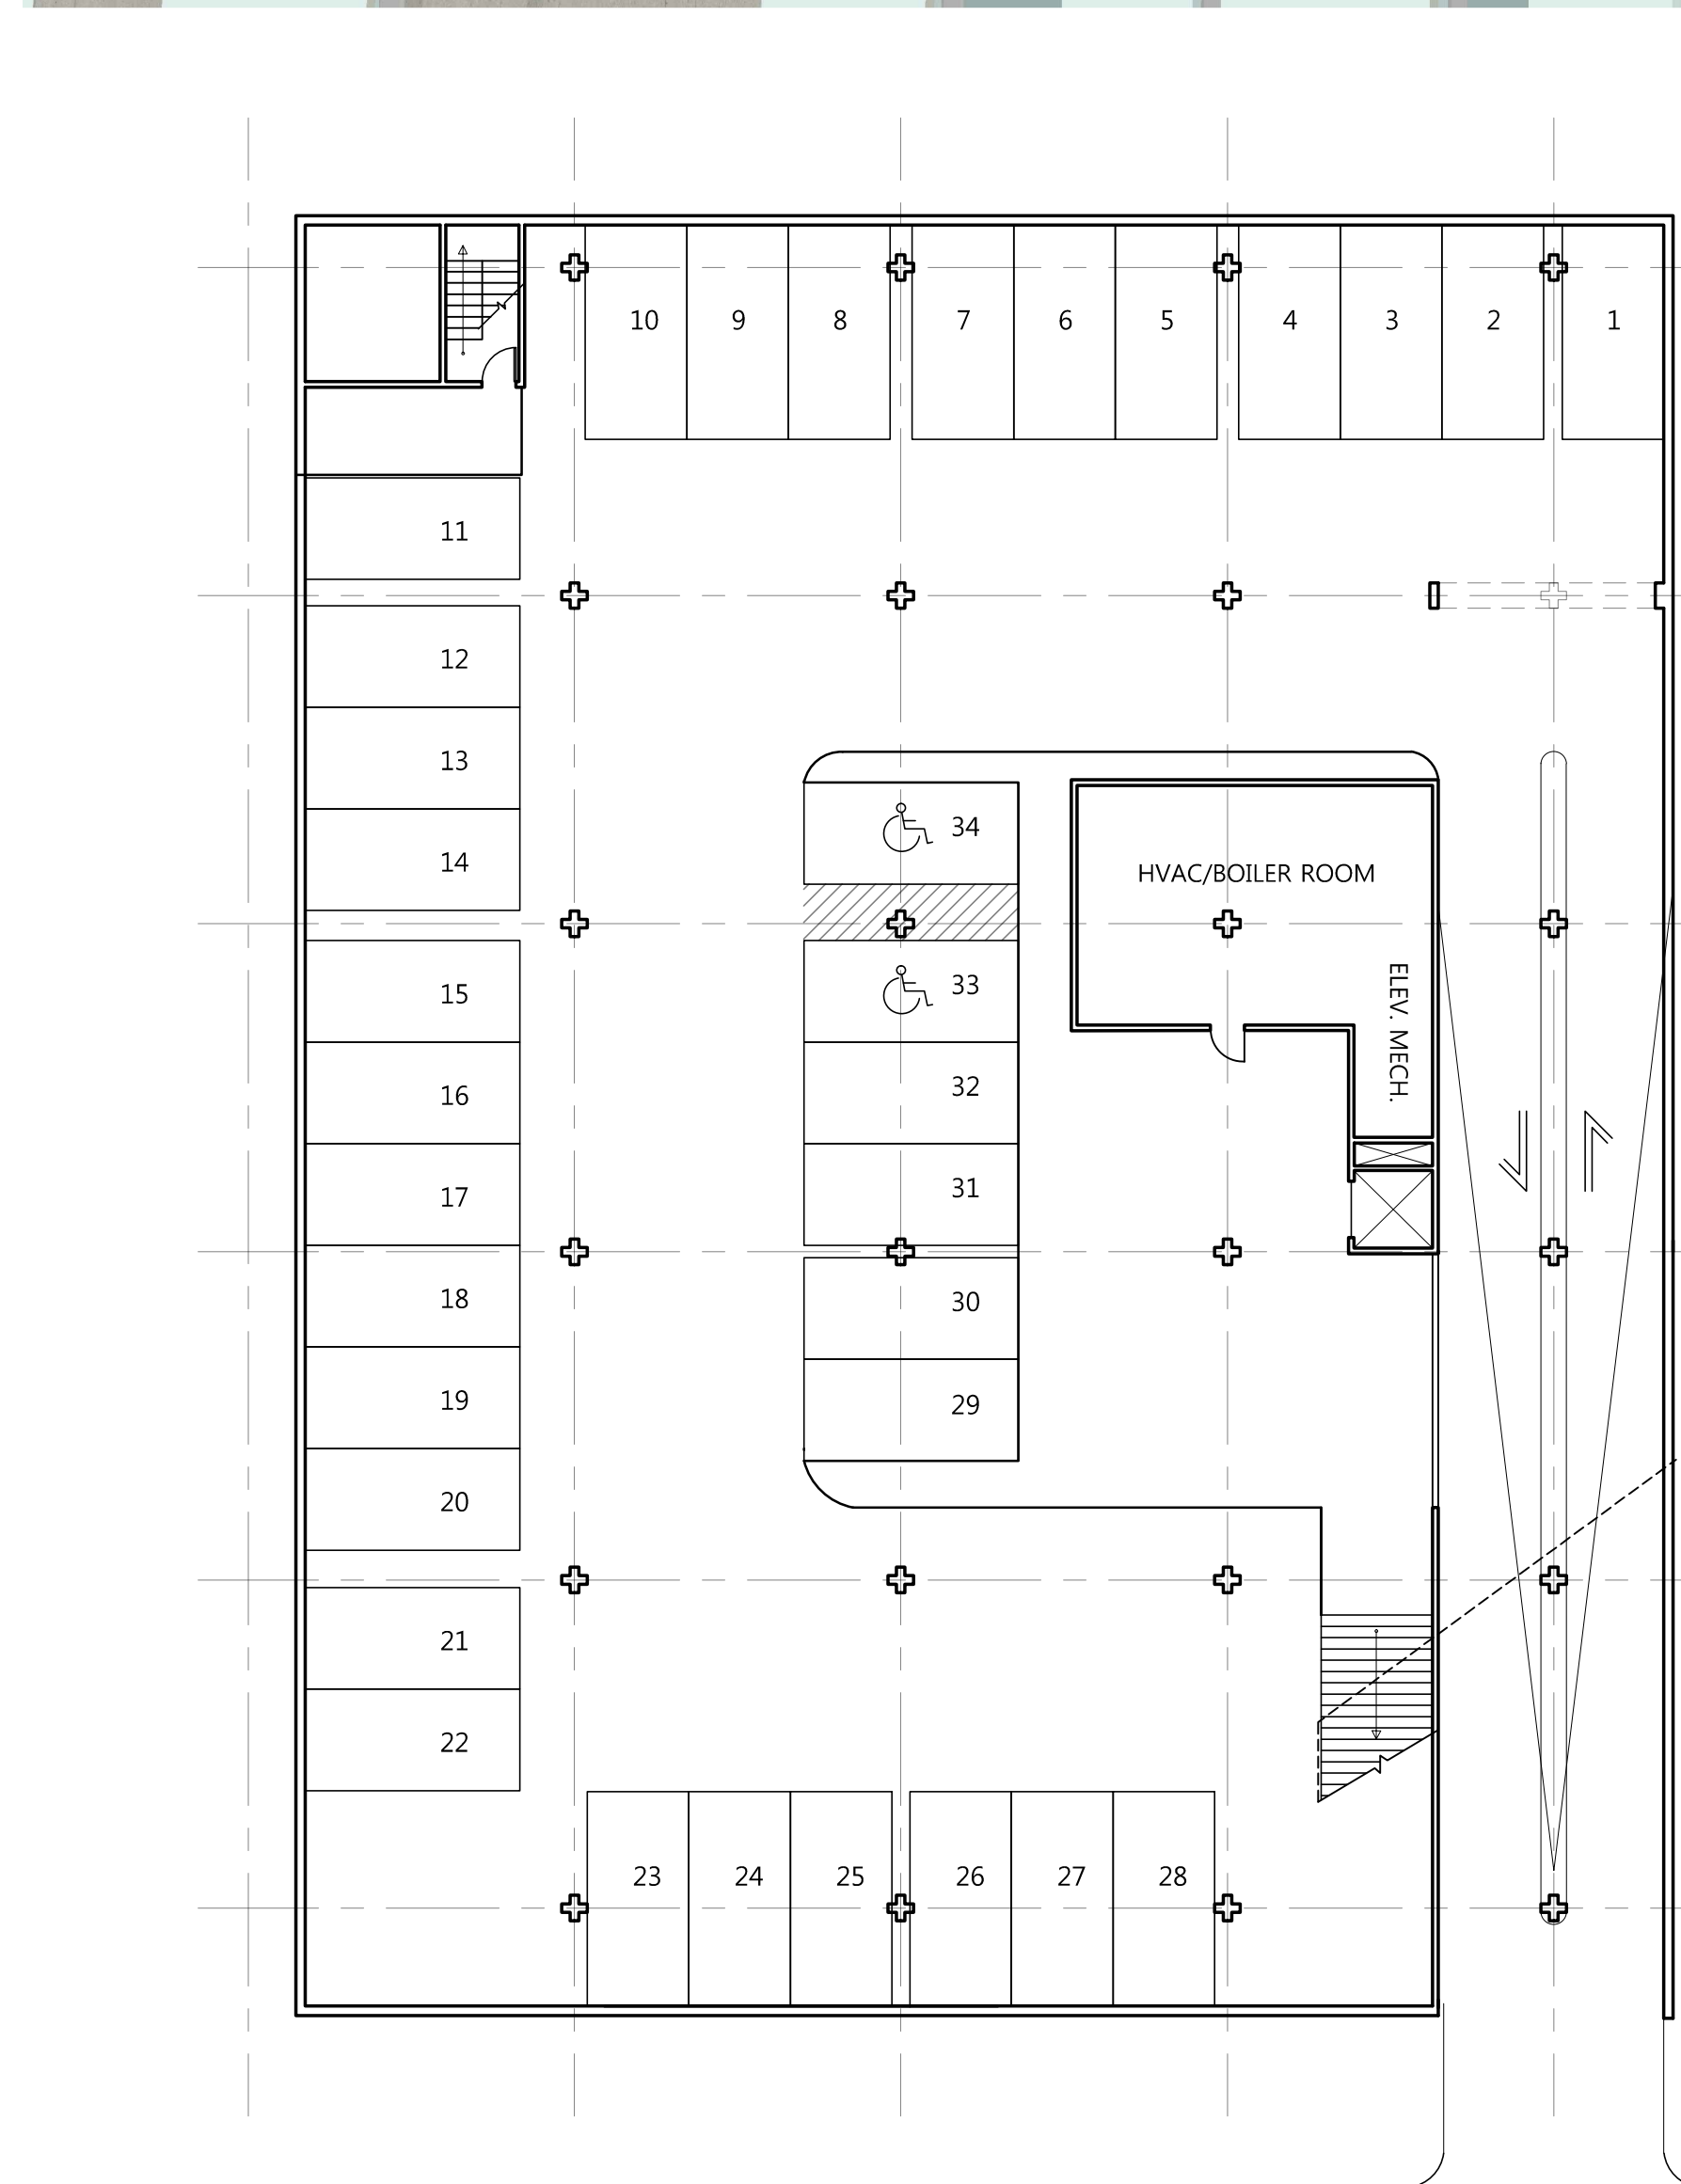
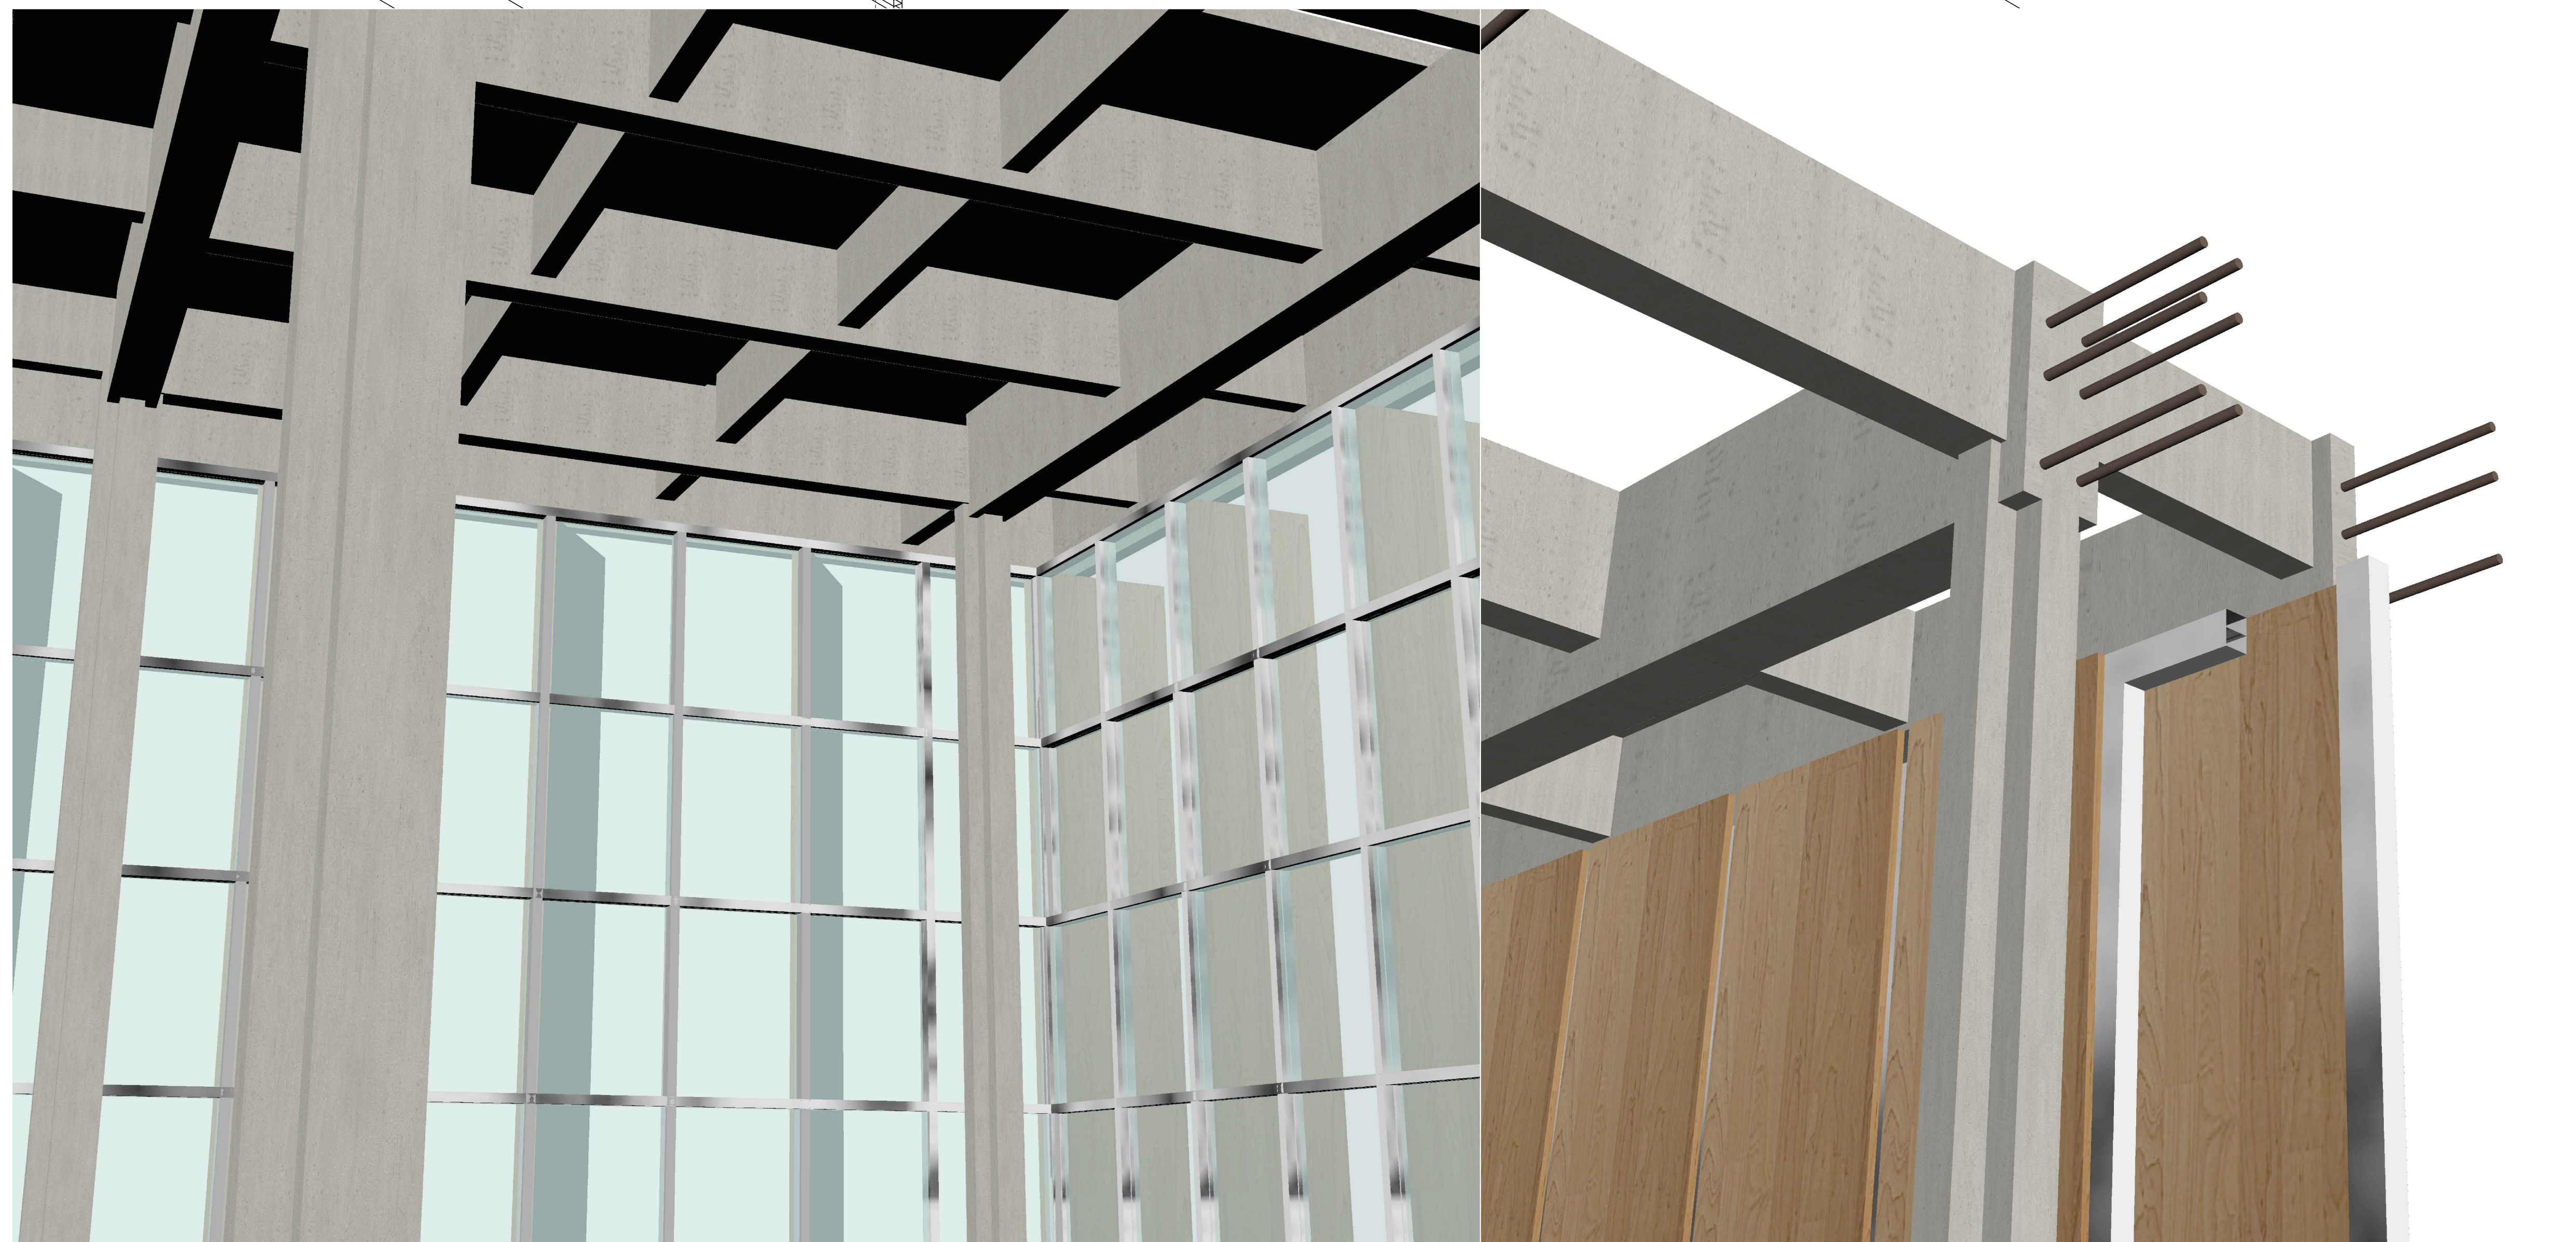
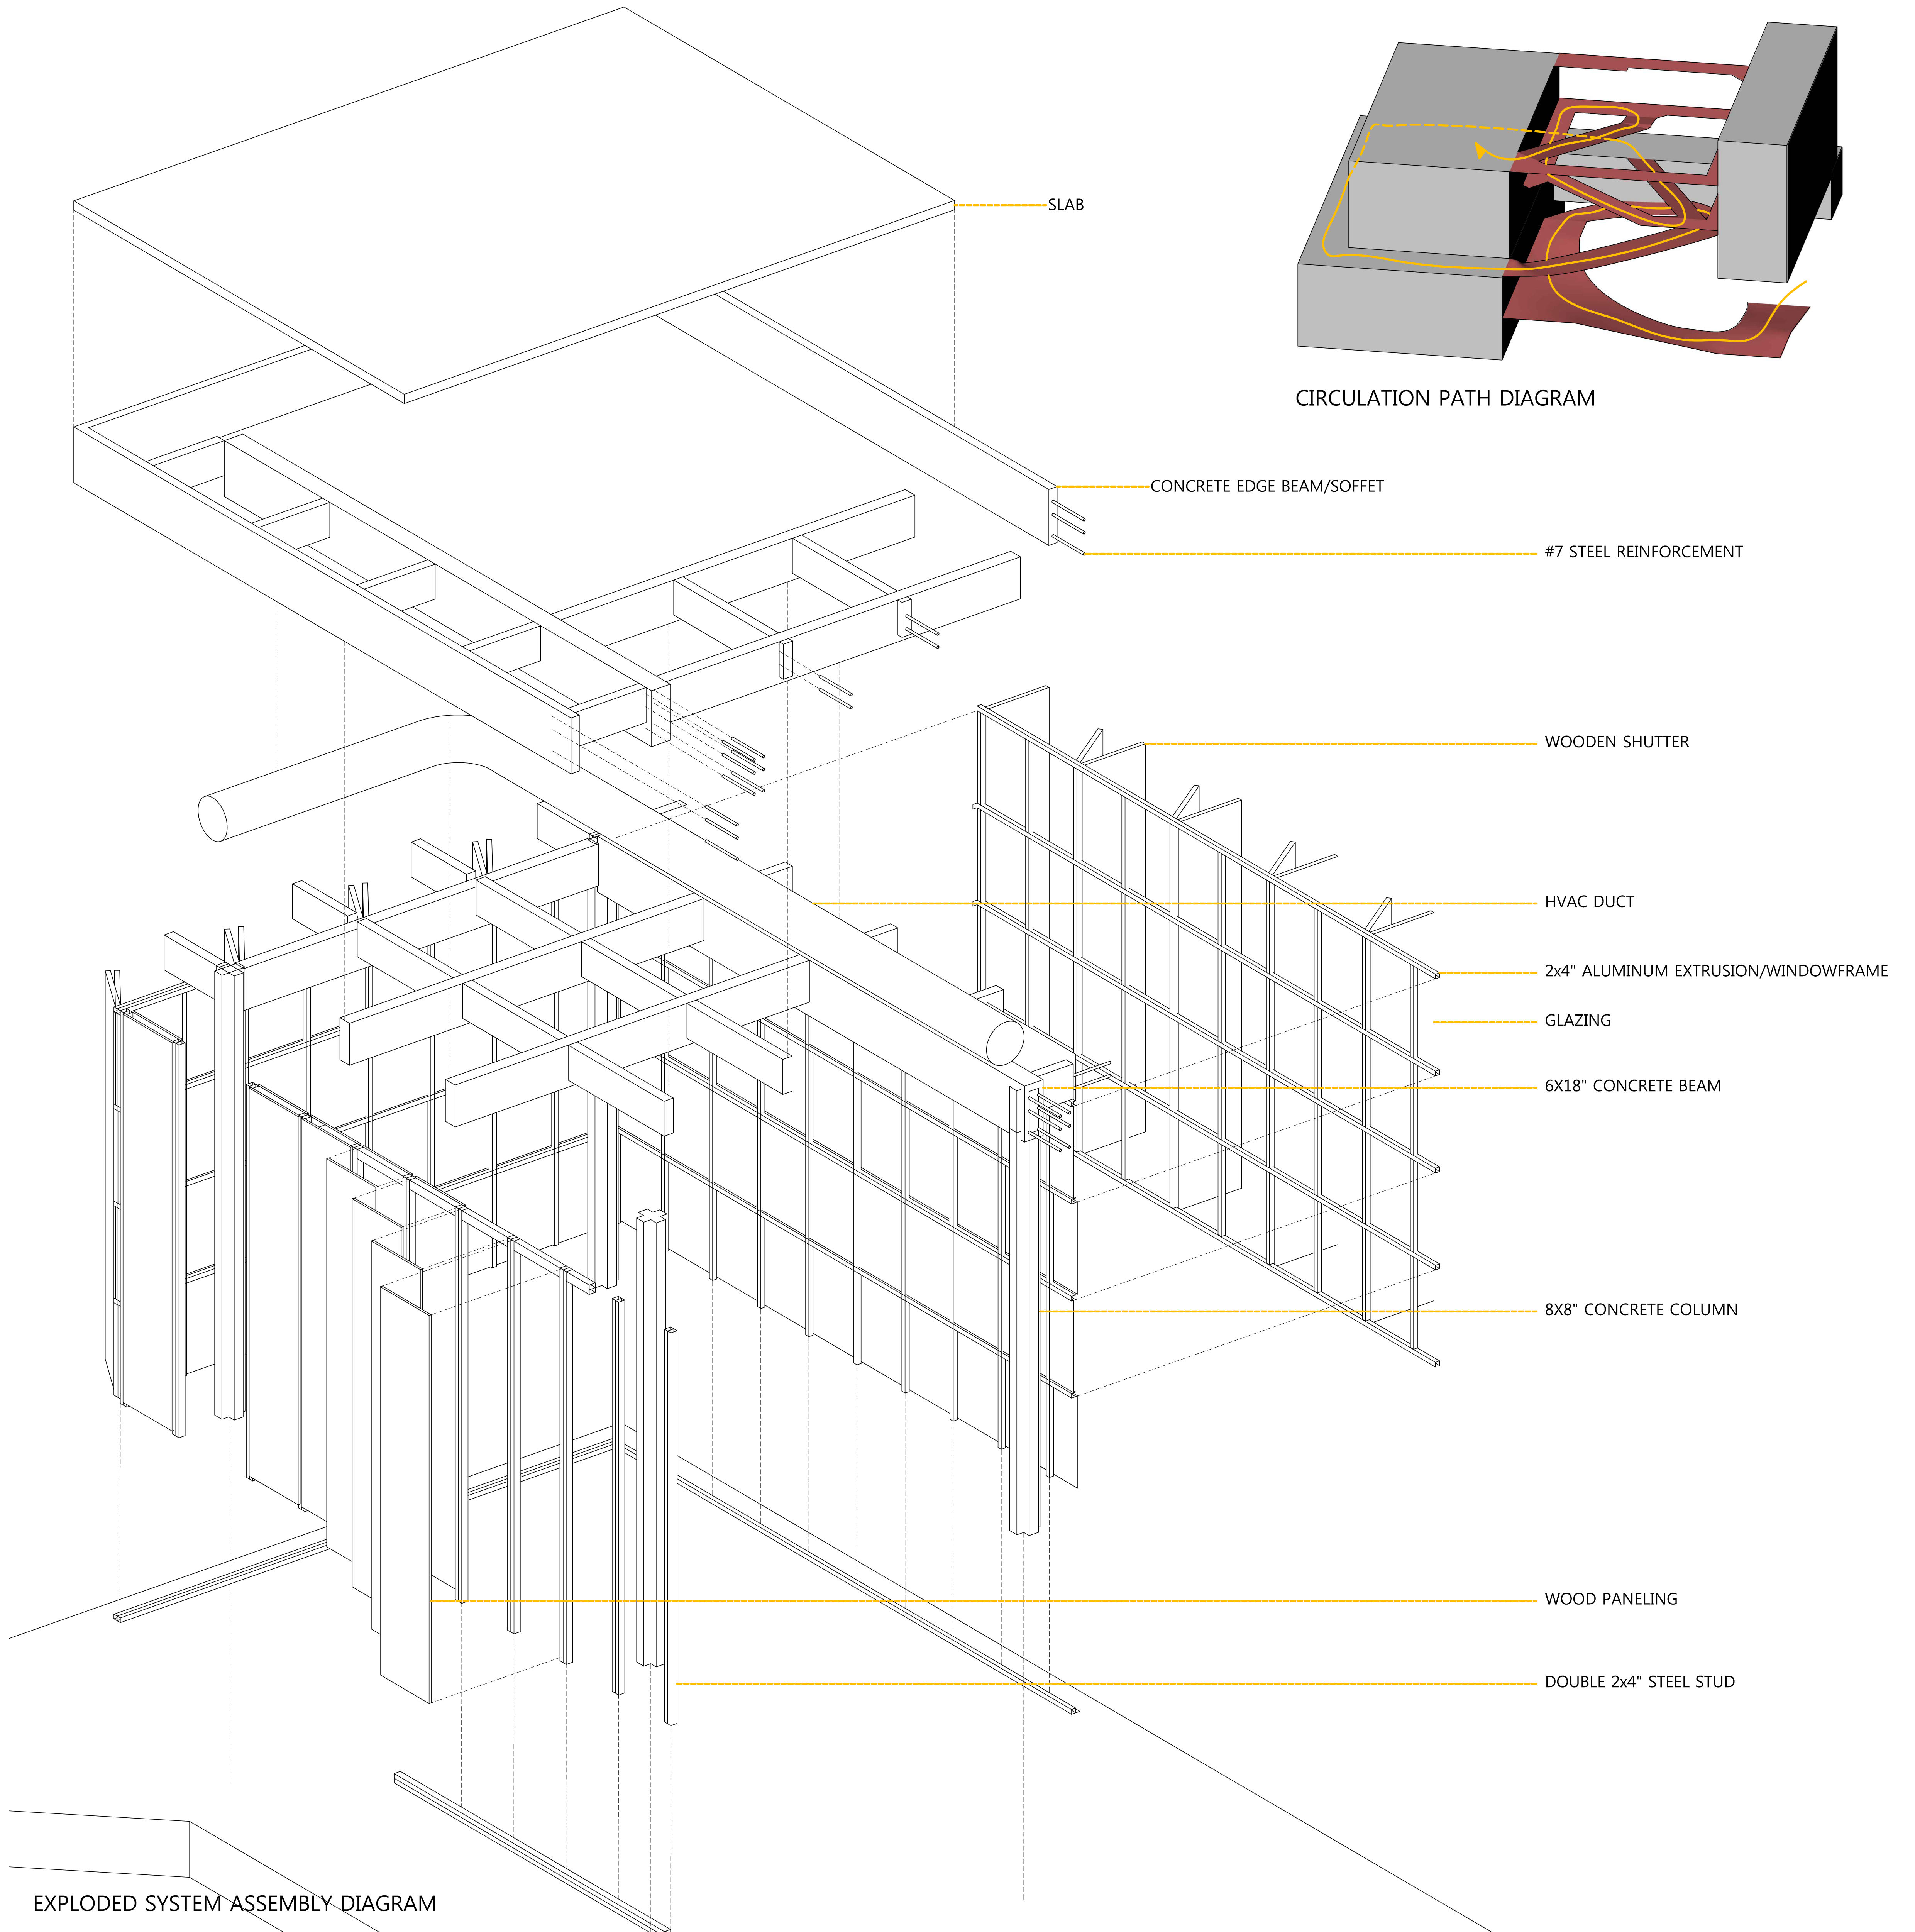
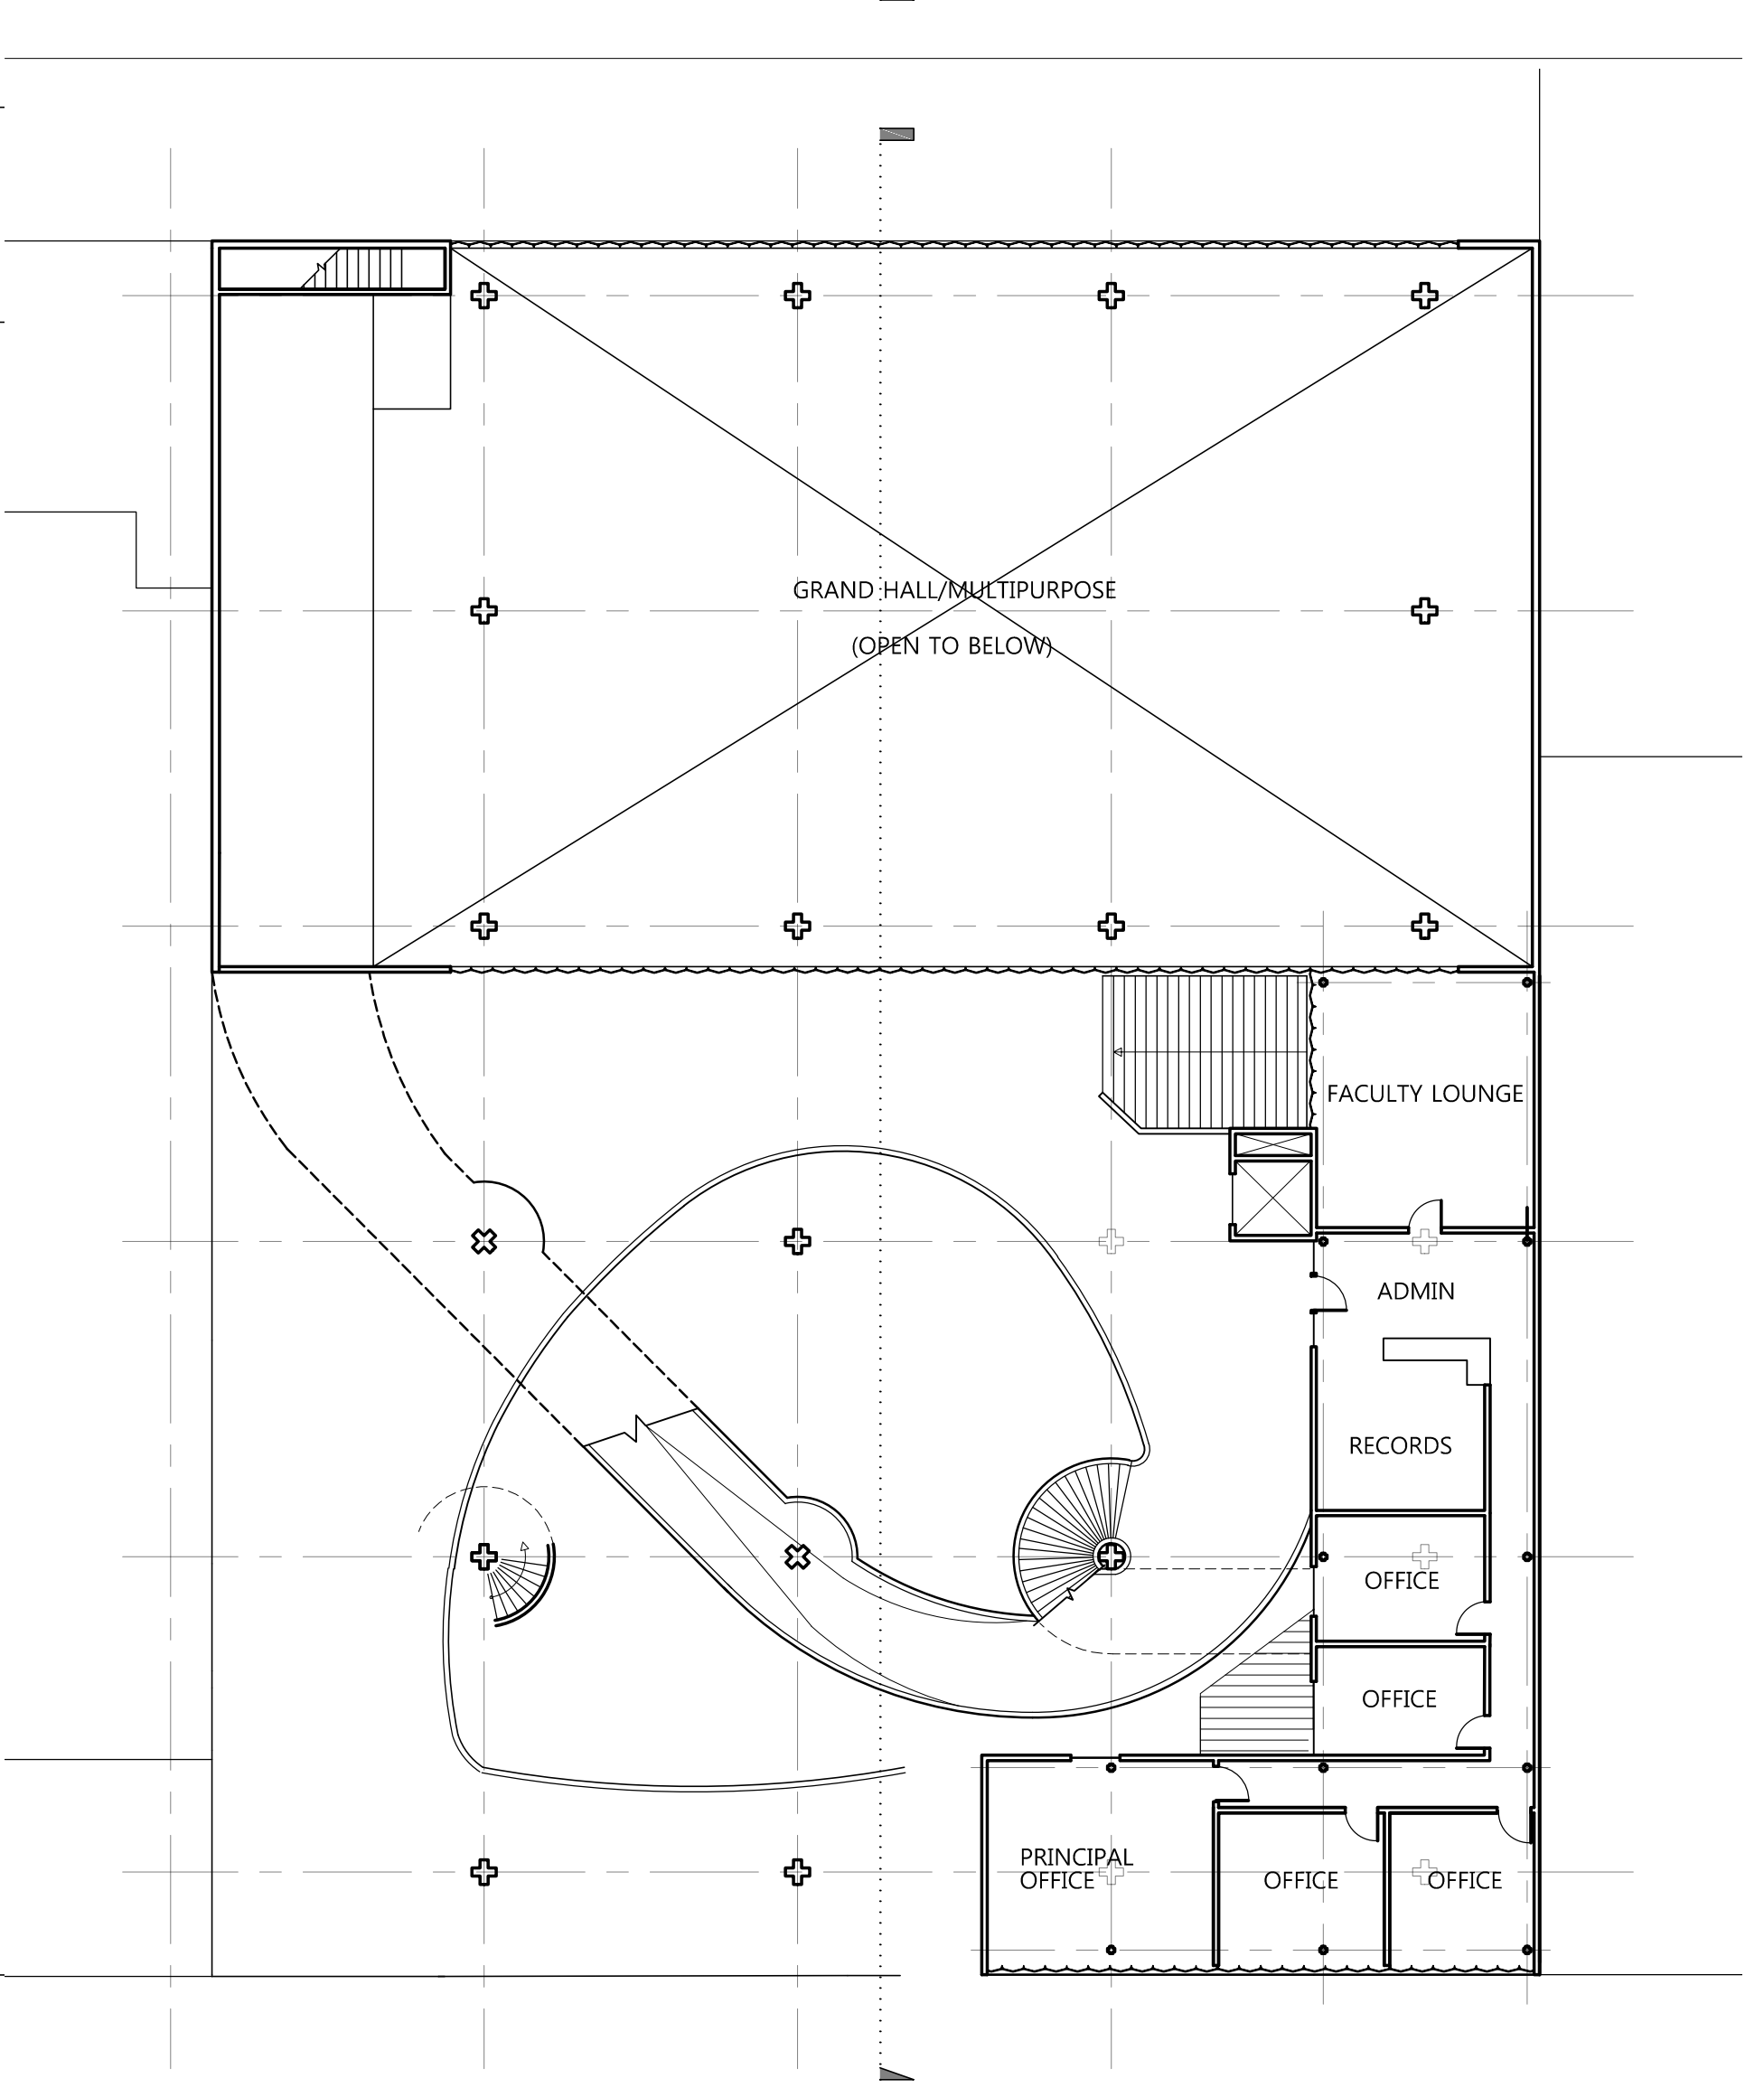
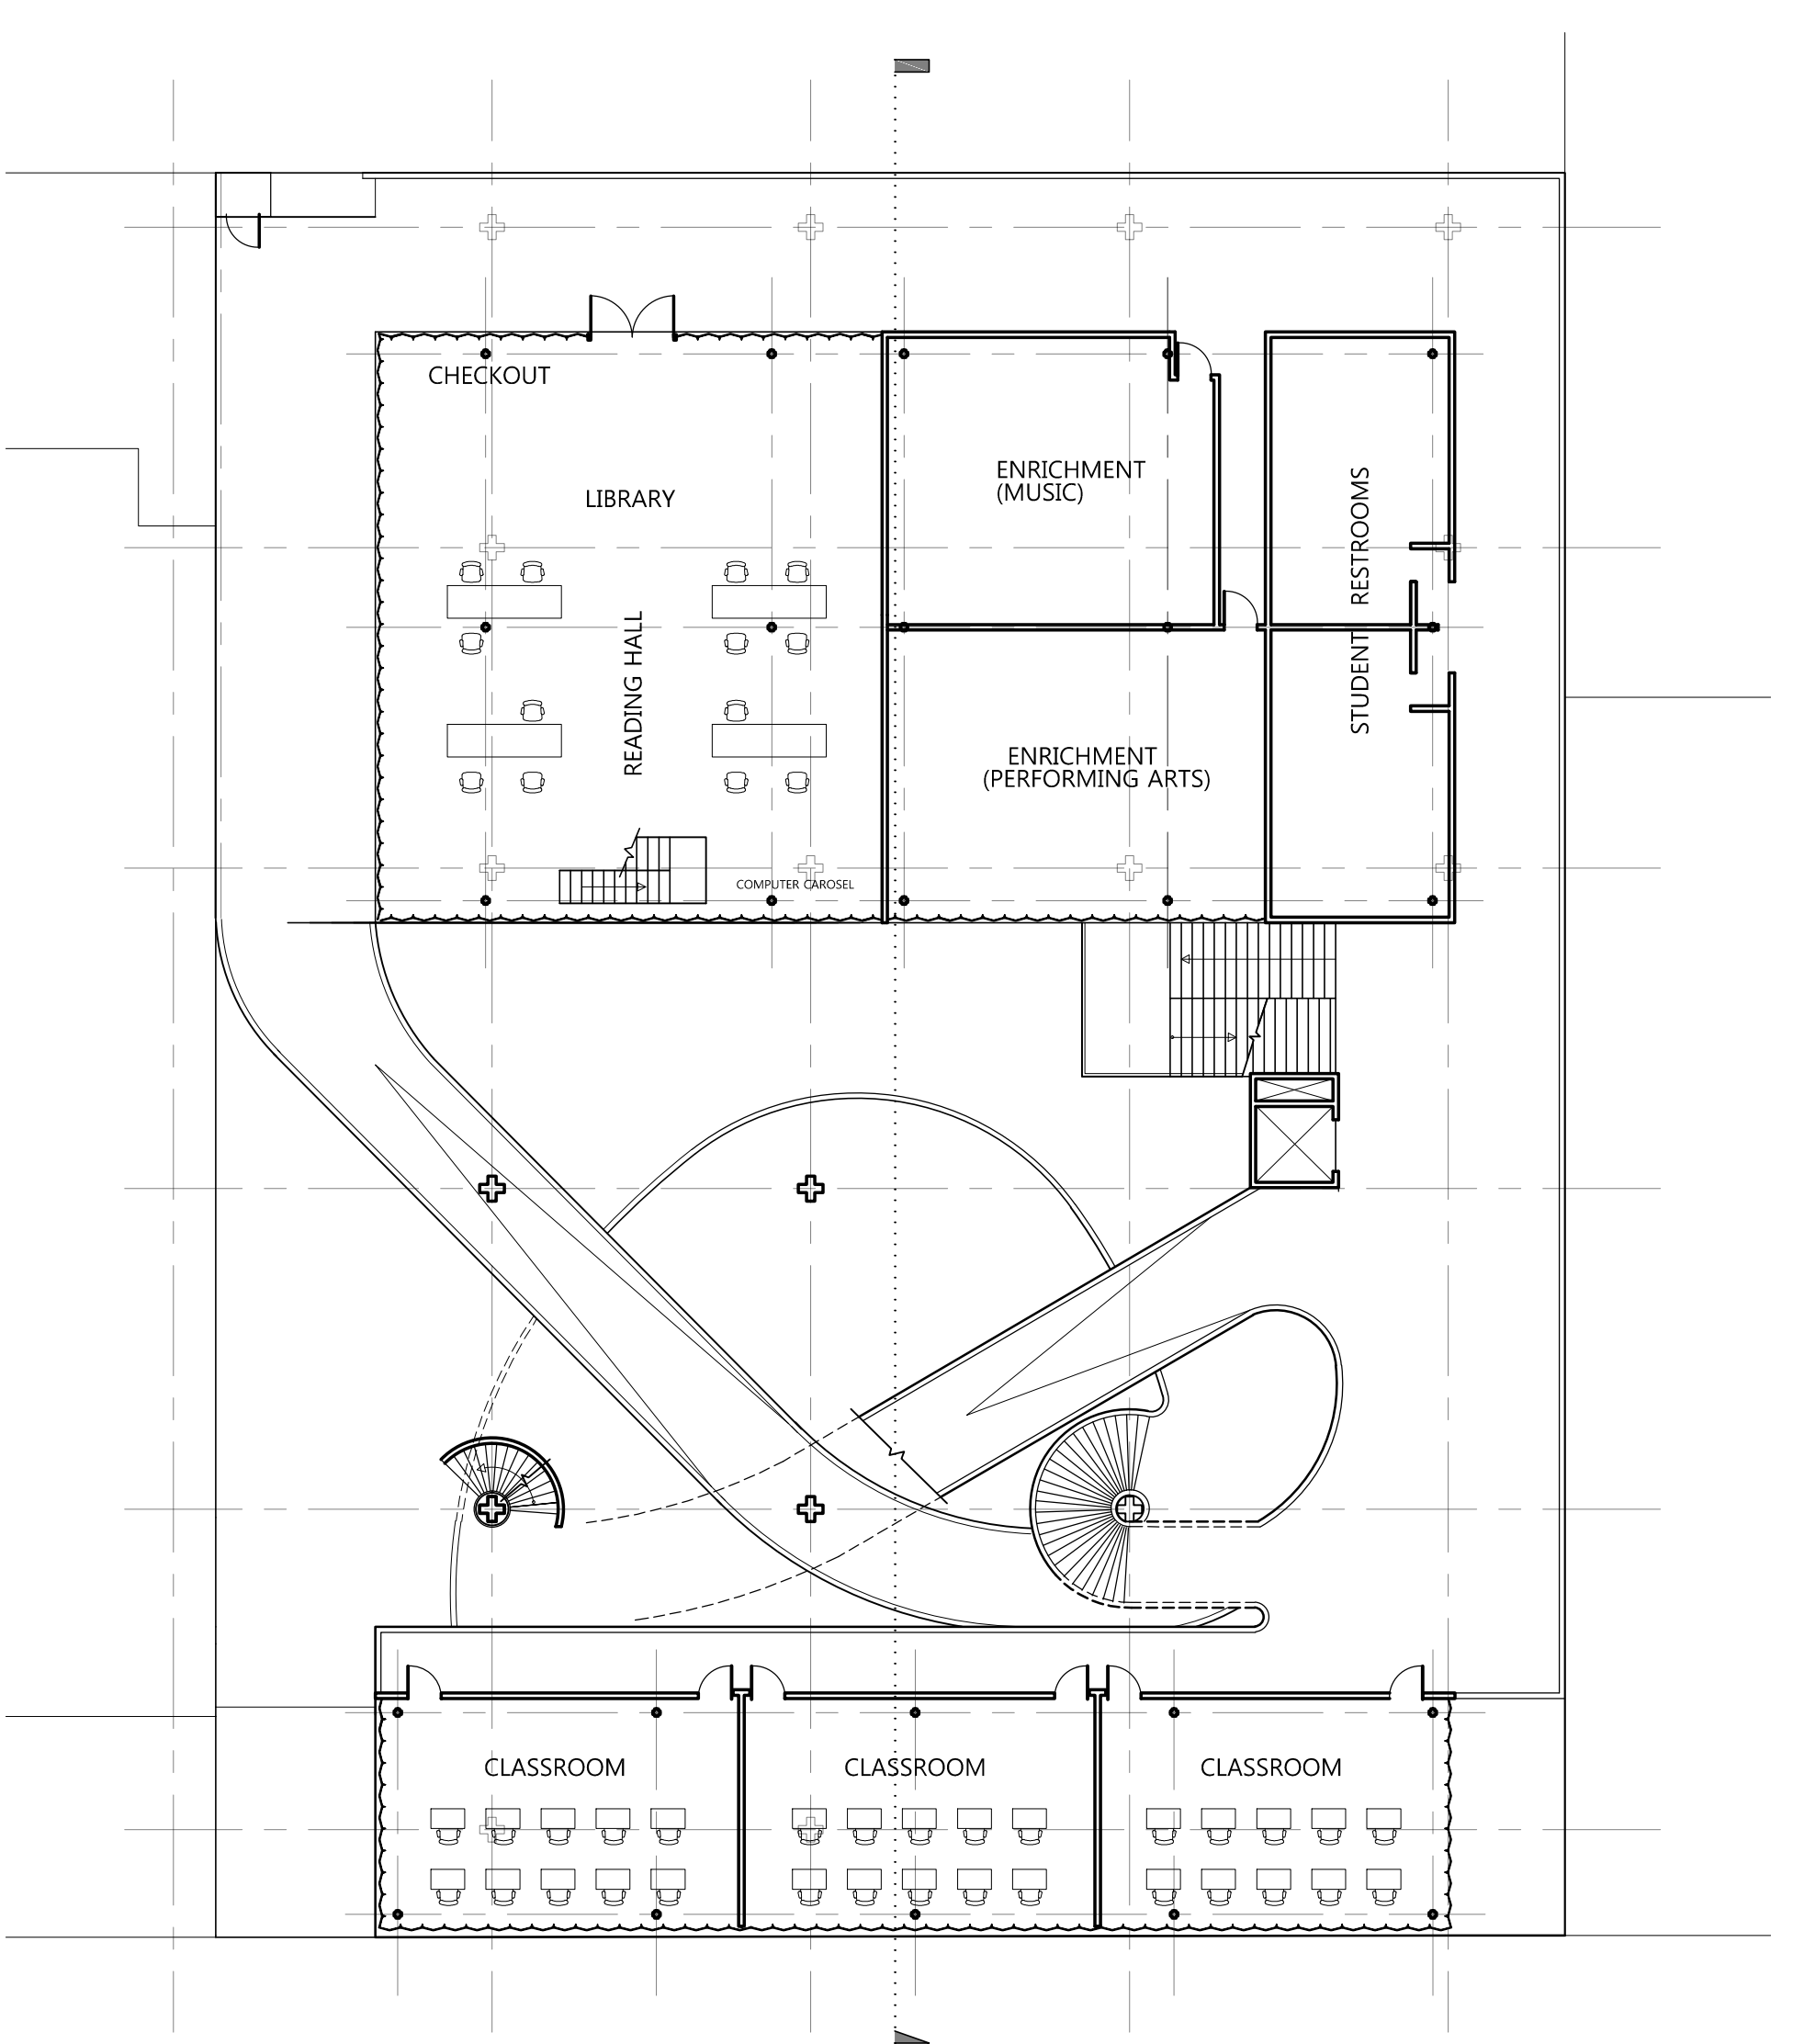


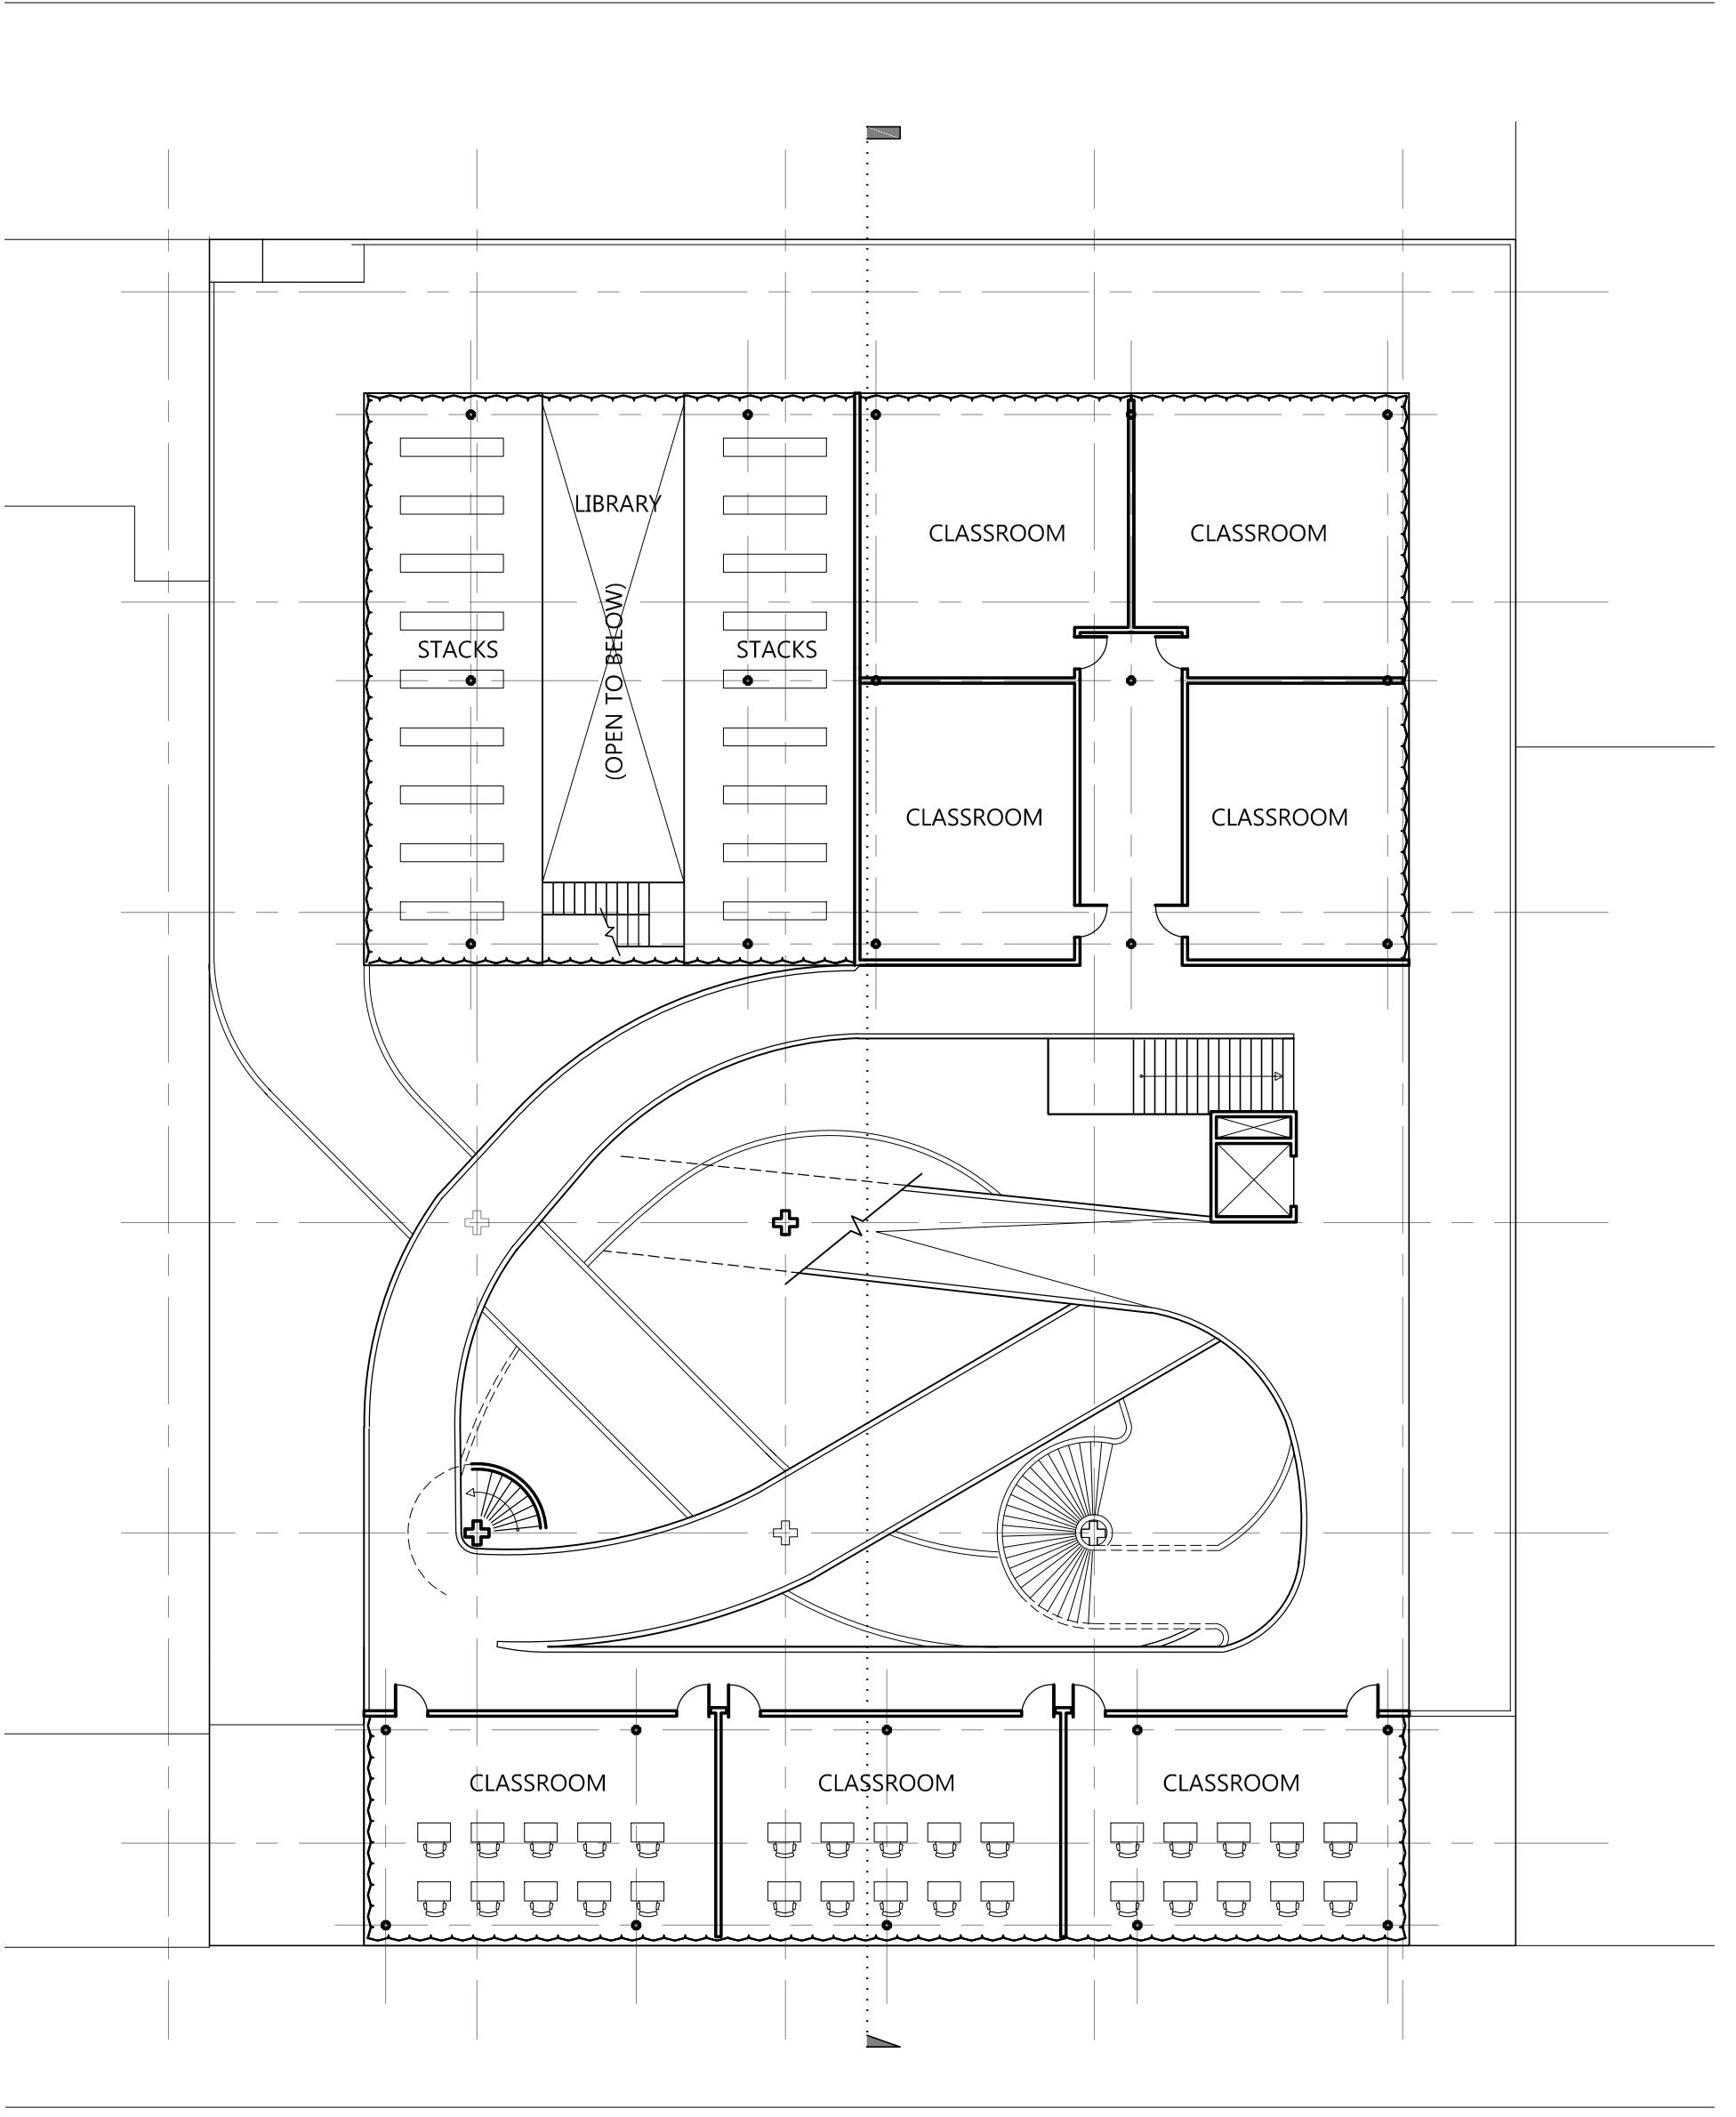

SITE PLAN (1/32" = 1'-0")

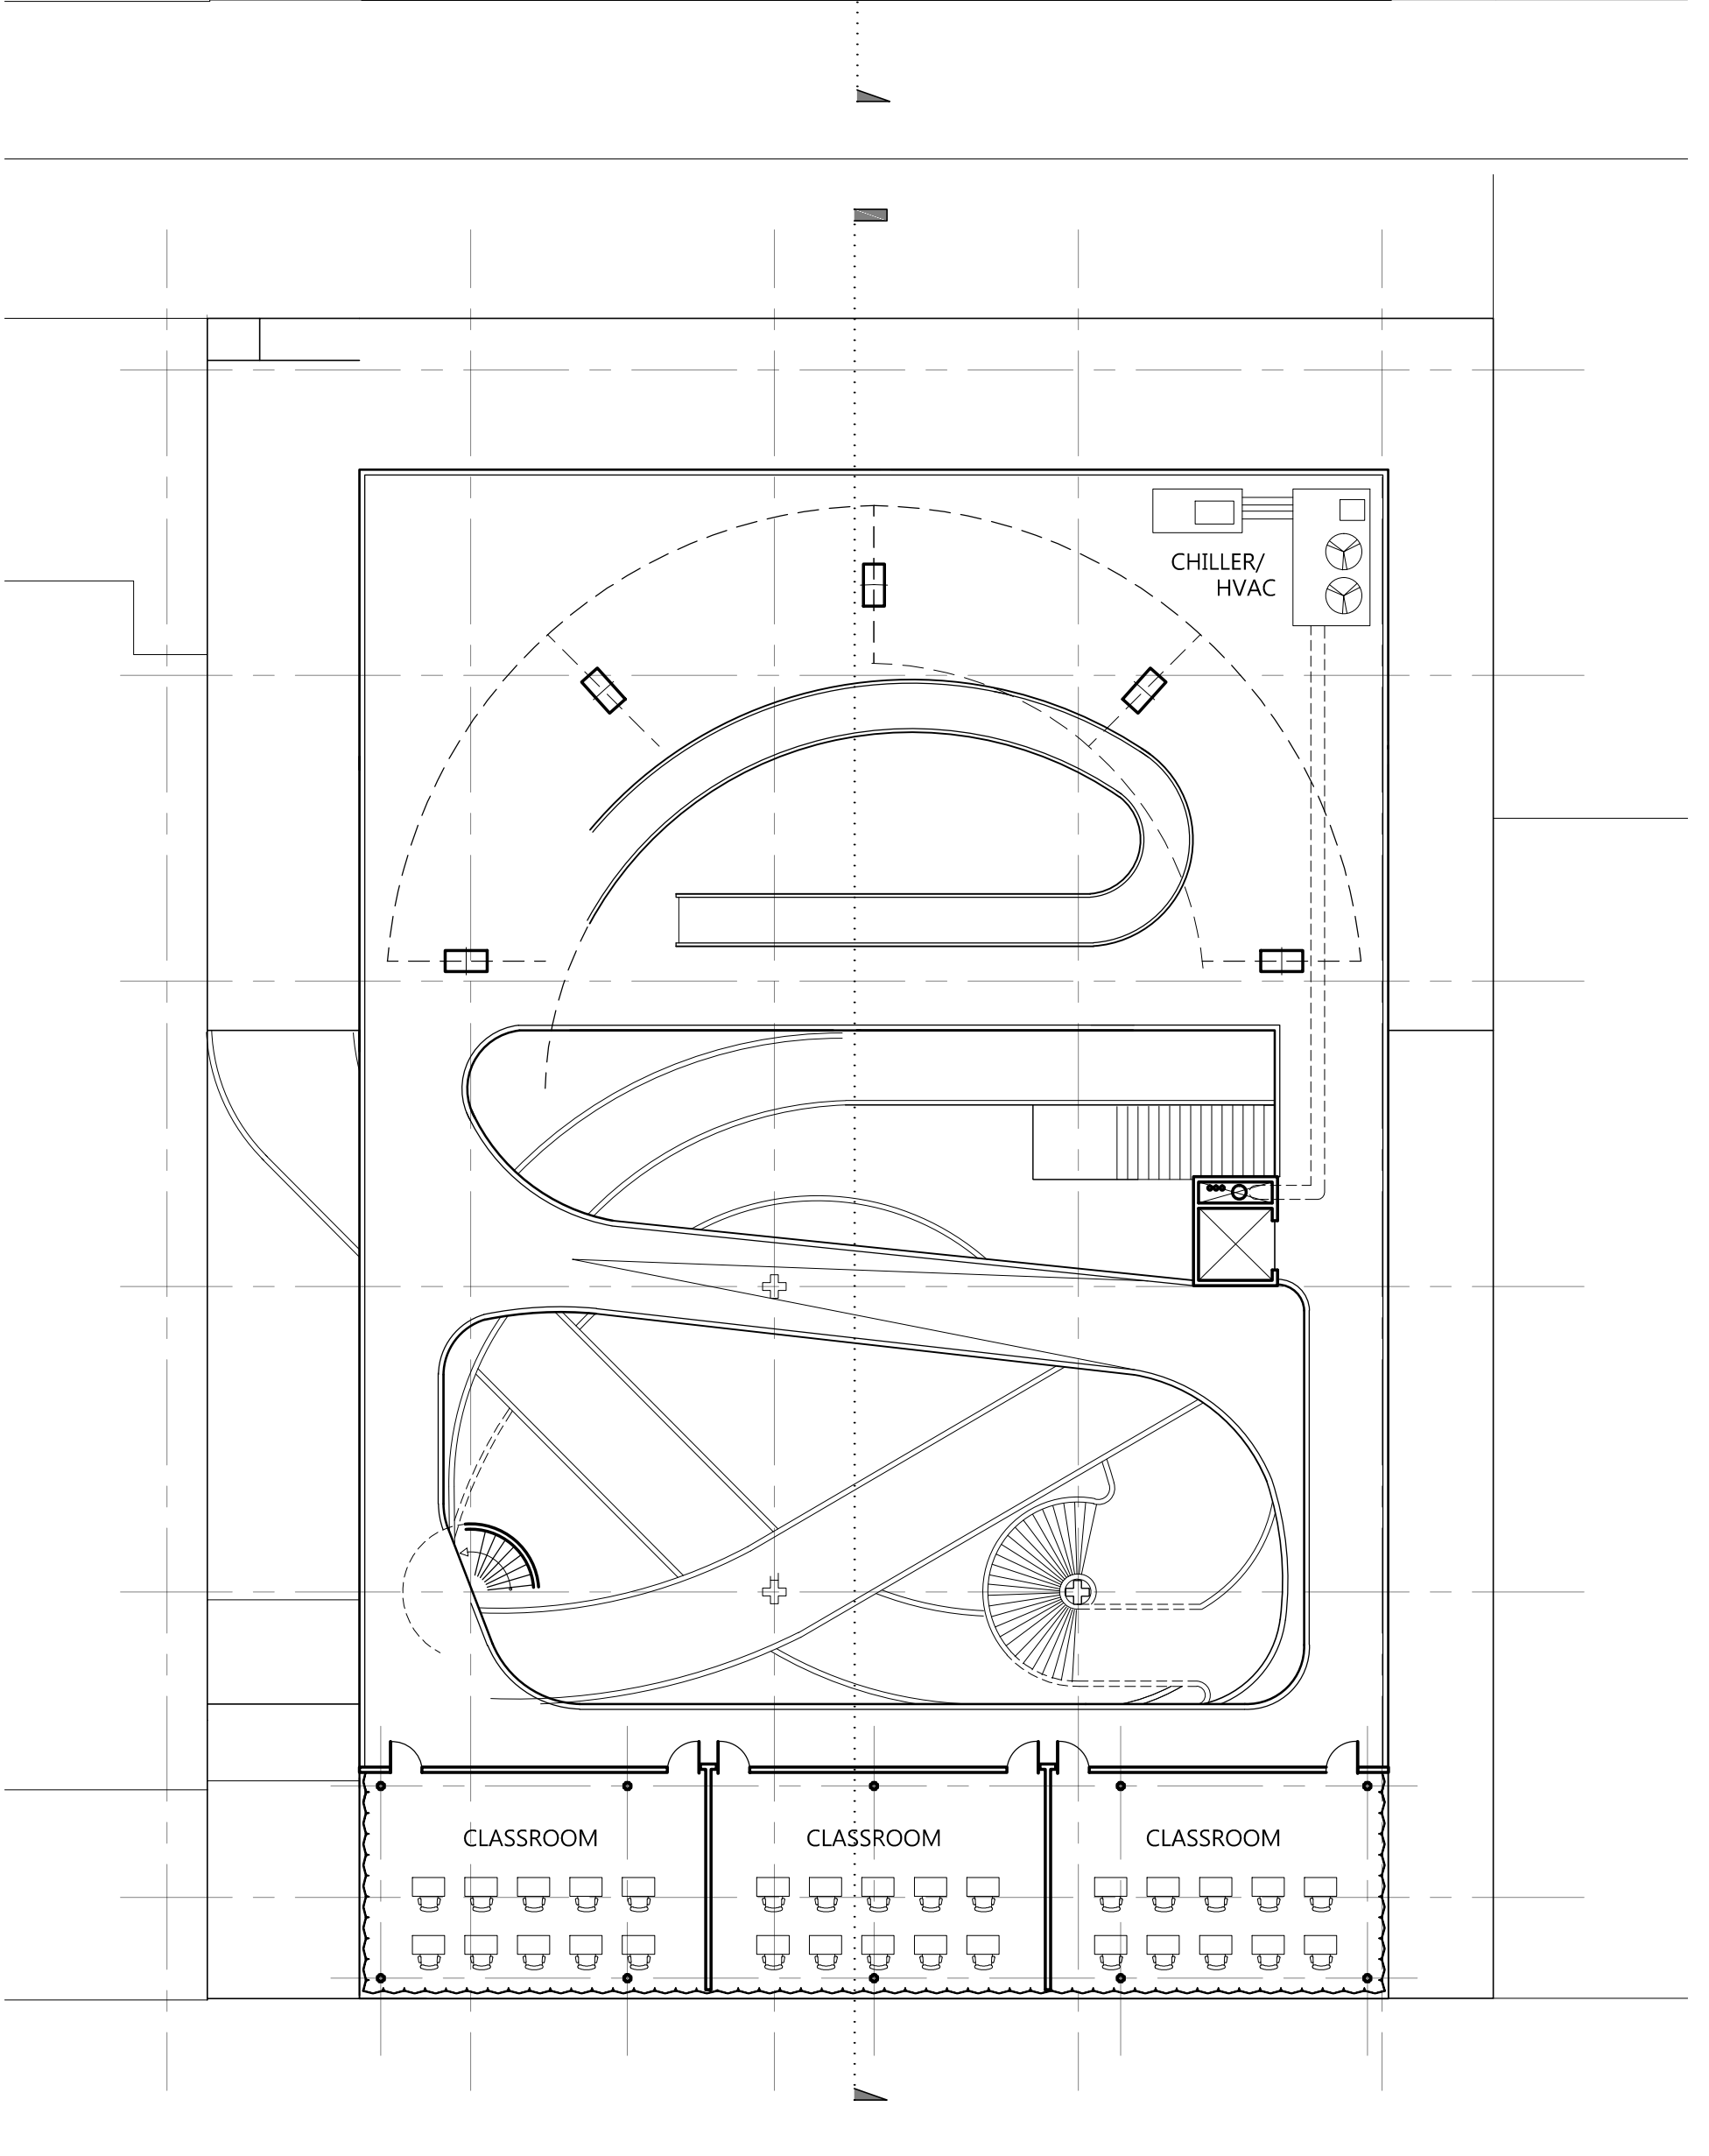

PLANS (1/16" = 1'-0")

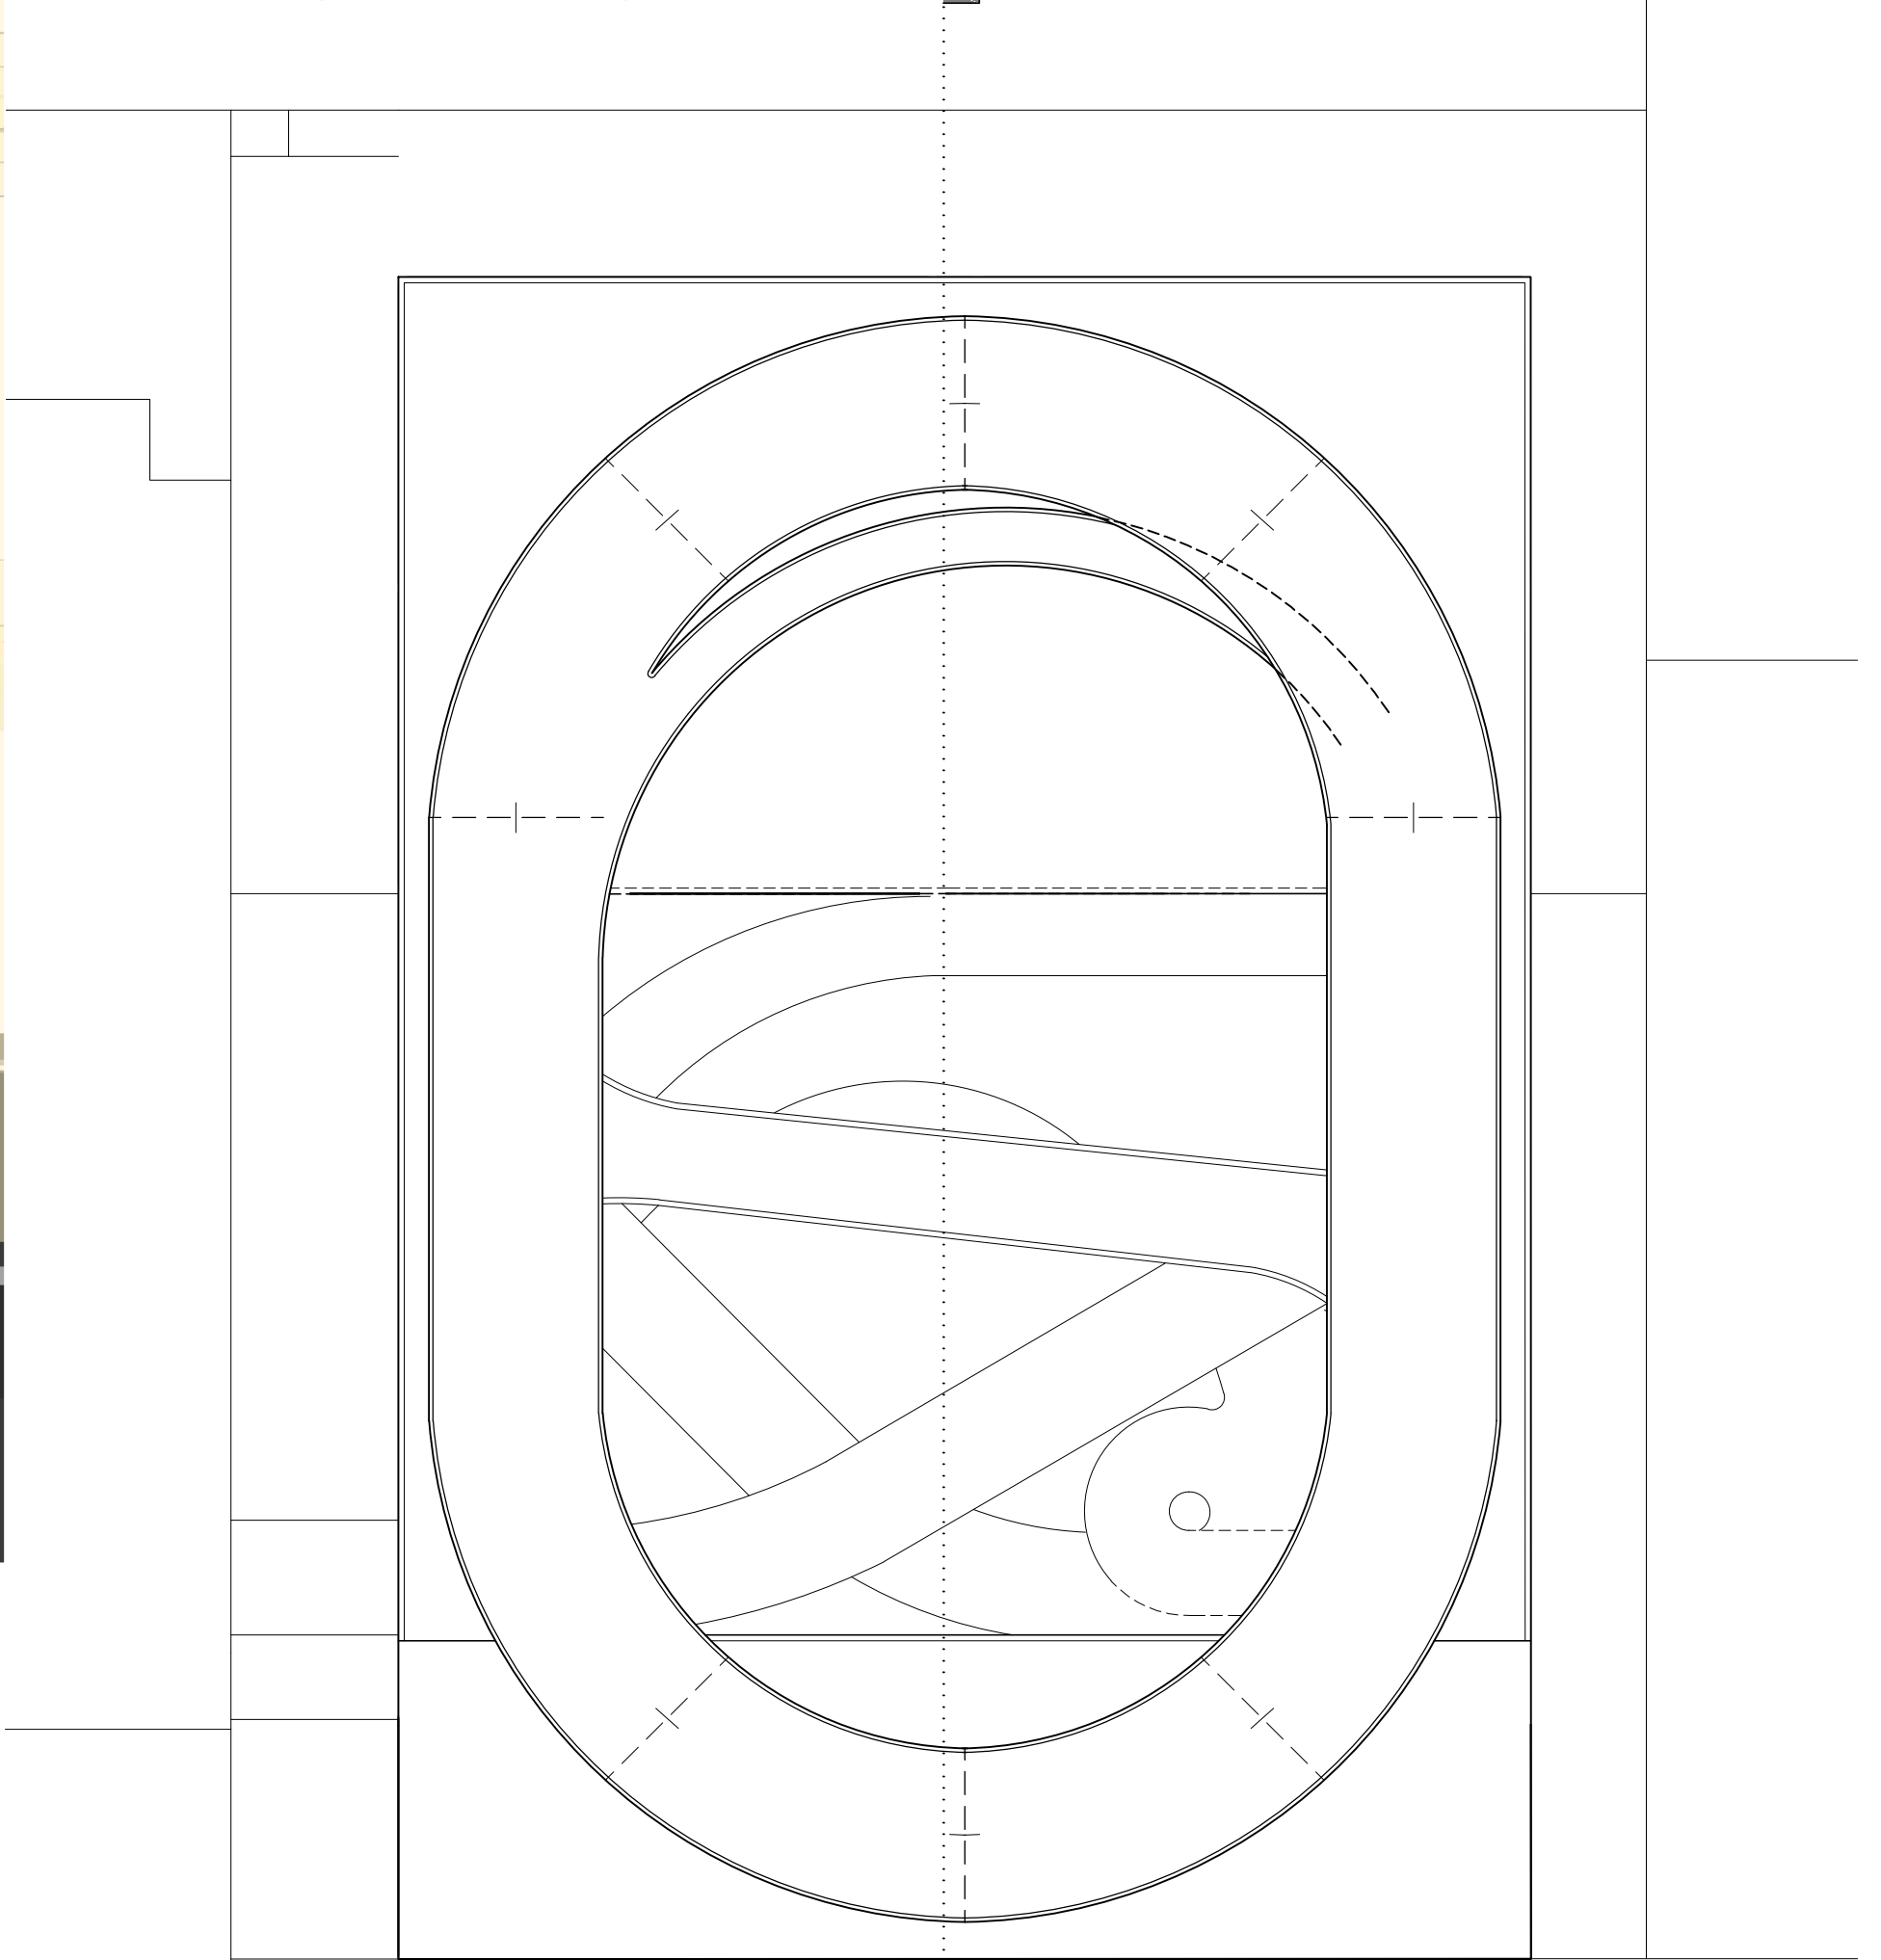